
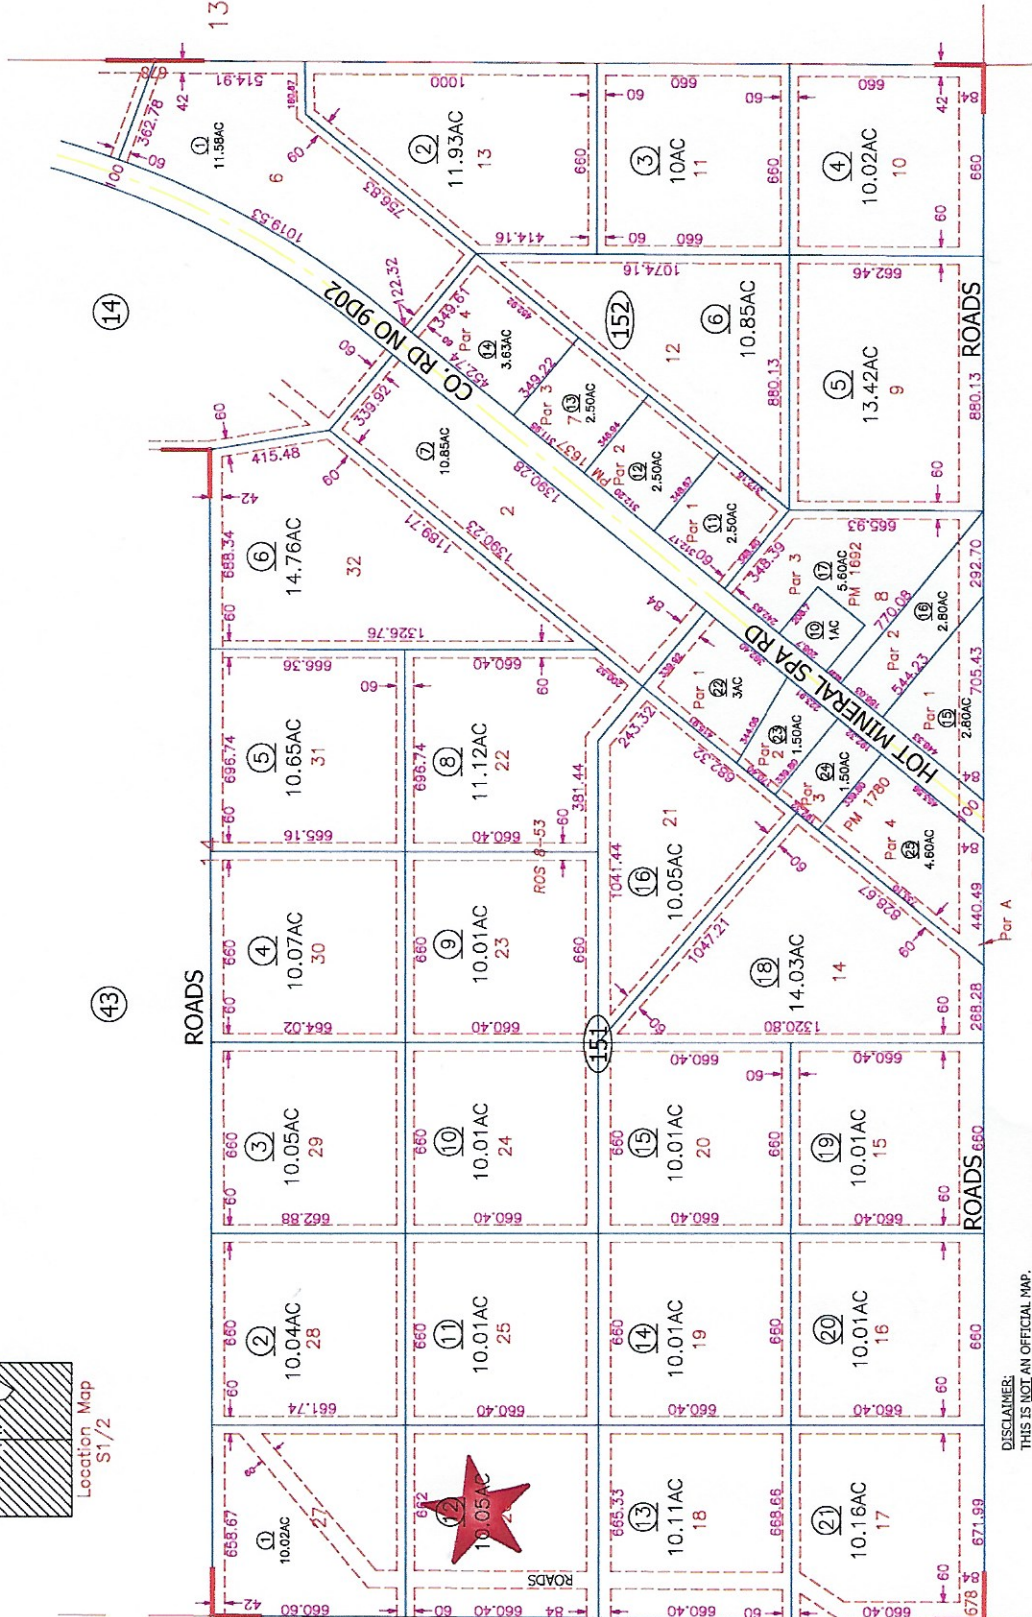


Tax Area Code
58-006

POR TRACT 678 ROS 4-68 -ROS 4-70 AMENDED
S1/2 SEC 14 T9S R12E

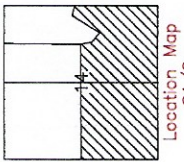

DISCLAIMER:
THIS IS NOT AN OFFICIAL MAP.
THIS MAP WAS CREATED FOR THE IMPERIAL COUNTY
ASSESSOR, FOR THE SOLE PURPOSE OF AIDING IN
THE PERFORMANCE OF THE DUTIES OF THE ASSESSOR.
ANY ERRORS OR OMISSIONS IN THIS MAP ARE NOT
THE RESPONSIBILITY OF THE COUNTY OF IMPERIAL
OR THE ASSESSOR. (REV. & TAX. CODE SEC.327)

3-21-88 RM
3-17-88 RM
10-23-86 LS
1-28-85 LS