


2-45

Tax Area Code
58-003

N 1/2 SEC 7 T9S, R12E

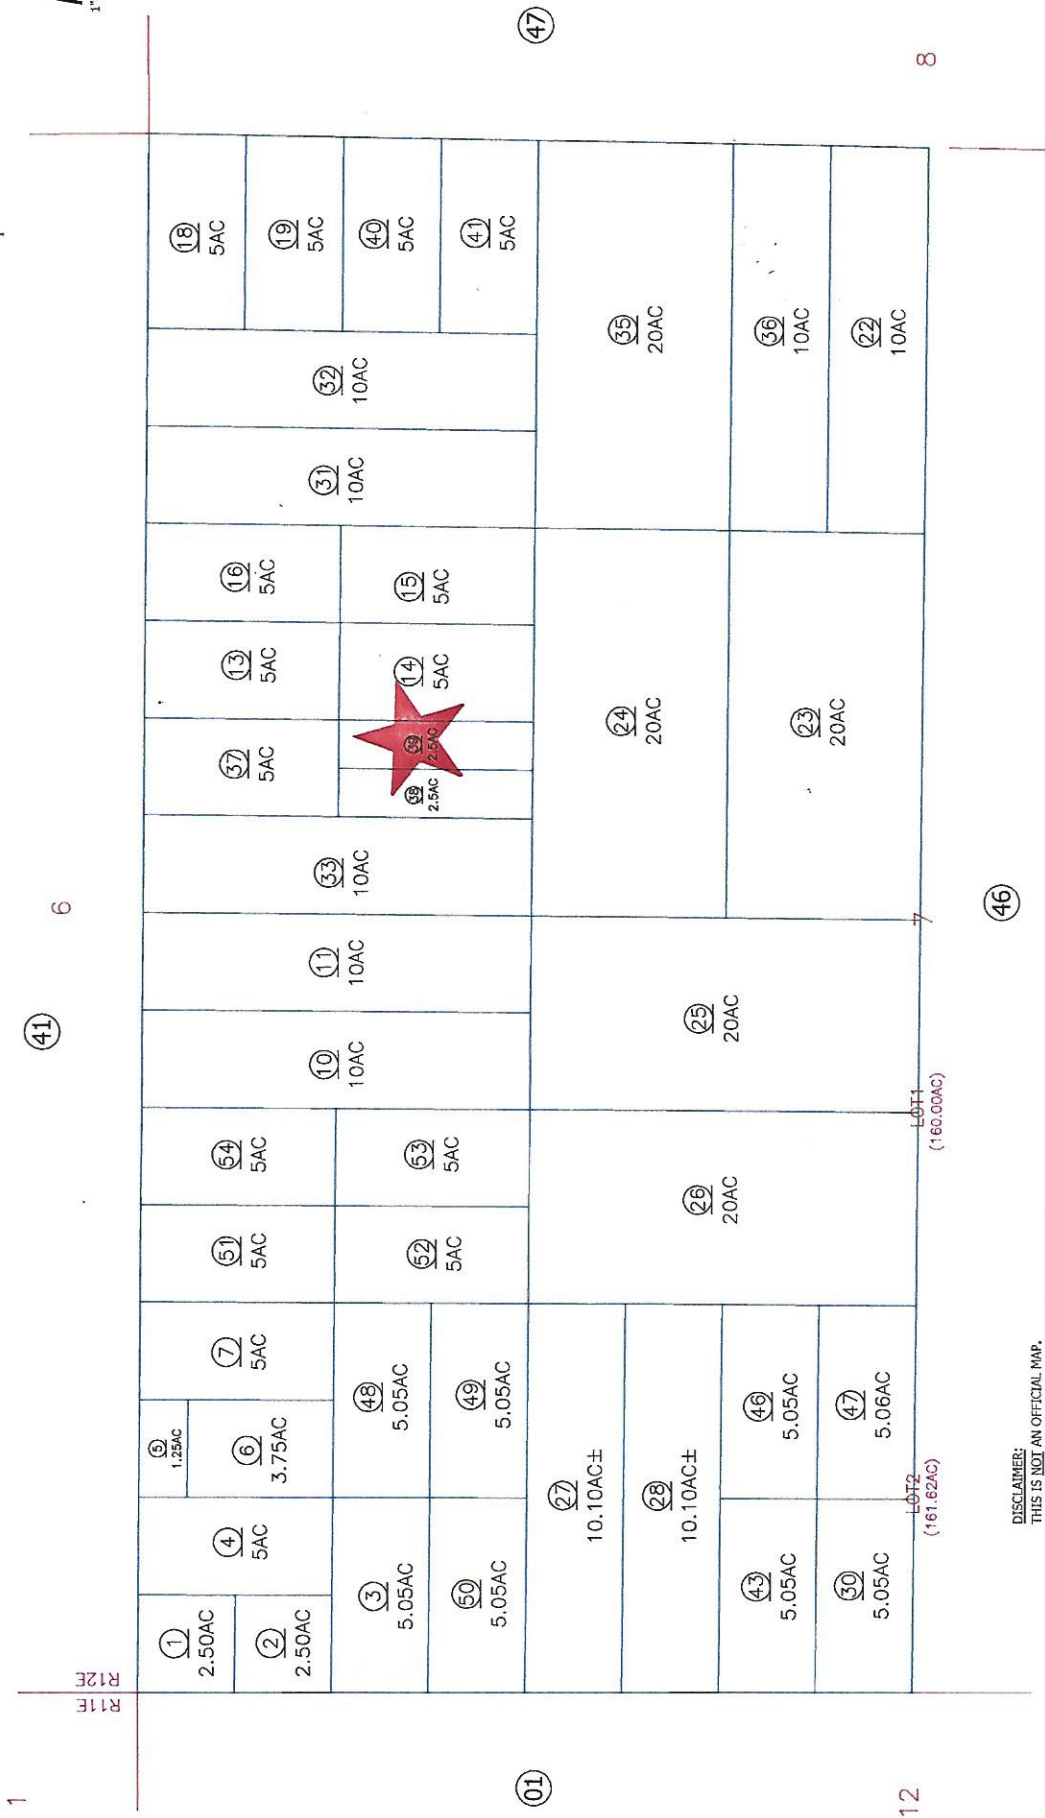

DISCLAIMER:
 THIS IS NOT AN OFFICIAL MAP.
 THIS MAP WAS CREATED FOR THE IMPERIAL COUNTY
 ASSESSOR FOR THE PURPOSE OF ADJUDICATING
 INTERESTS IN REAL PROPERTY. THE ASSessor
 DOES NOT WARRANT THE ACCURACY OF THE
 INFORMATION OR THE DIMENSIONS OF THE PARCELS.
 THE PARCELS OR DIMENSIONS IN THIS MAP ARE NOT
 TO BE USED FOR ANY PURPOSE OTHER THAN
 THE RESPONSIBILITY OF THE COUNTY OF IMPERIAL
 OR THE ASSESSOR. (REV. & TAX. CODE SEC.37)

9-7-79 I J
 BLOW-UP
 FROM 2-07
 3-31-76 I J

Assessor's Map Bk.02-Pg.45
 County of Imperial, Calif.