


009-131-006 & 007-000
Lots 28 & 29 Block 02, Tract 549
10,022 sq. ft. & 10,024 sq. ft.

2603 & 2599 Camino Ave.
Salton City, CA

POR. TRACT 549

Tax Area Code
82-003

9-13

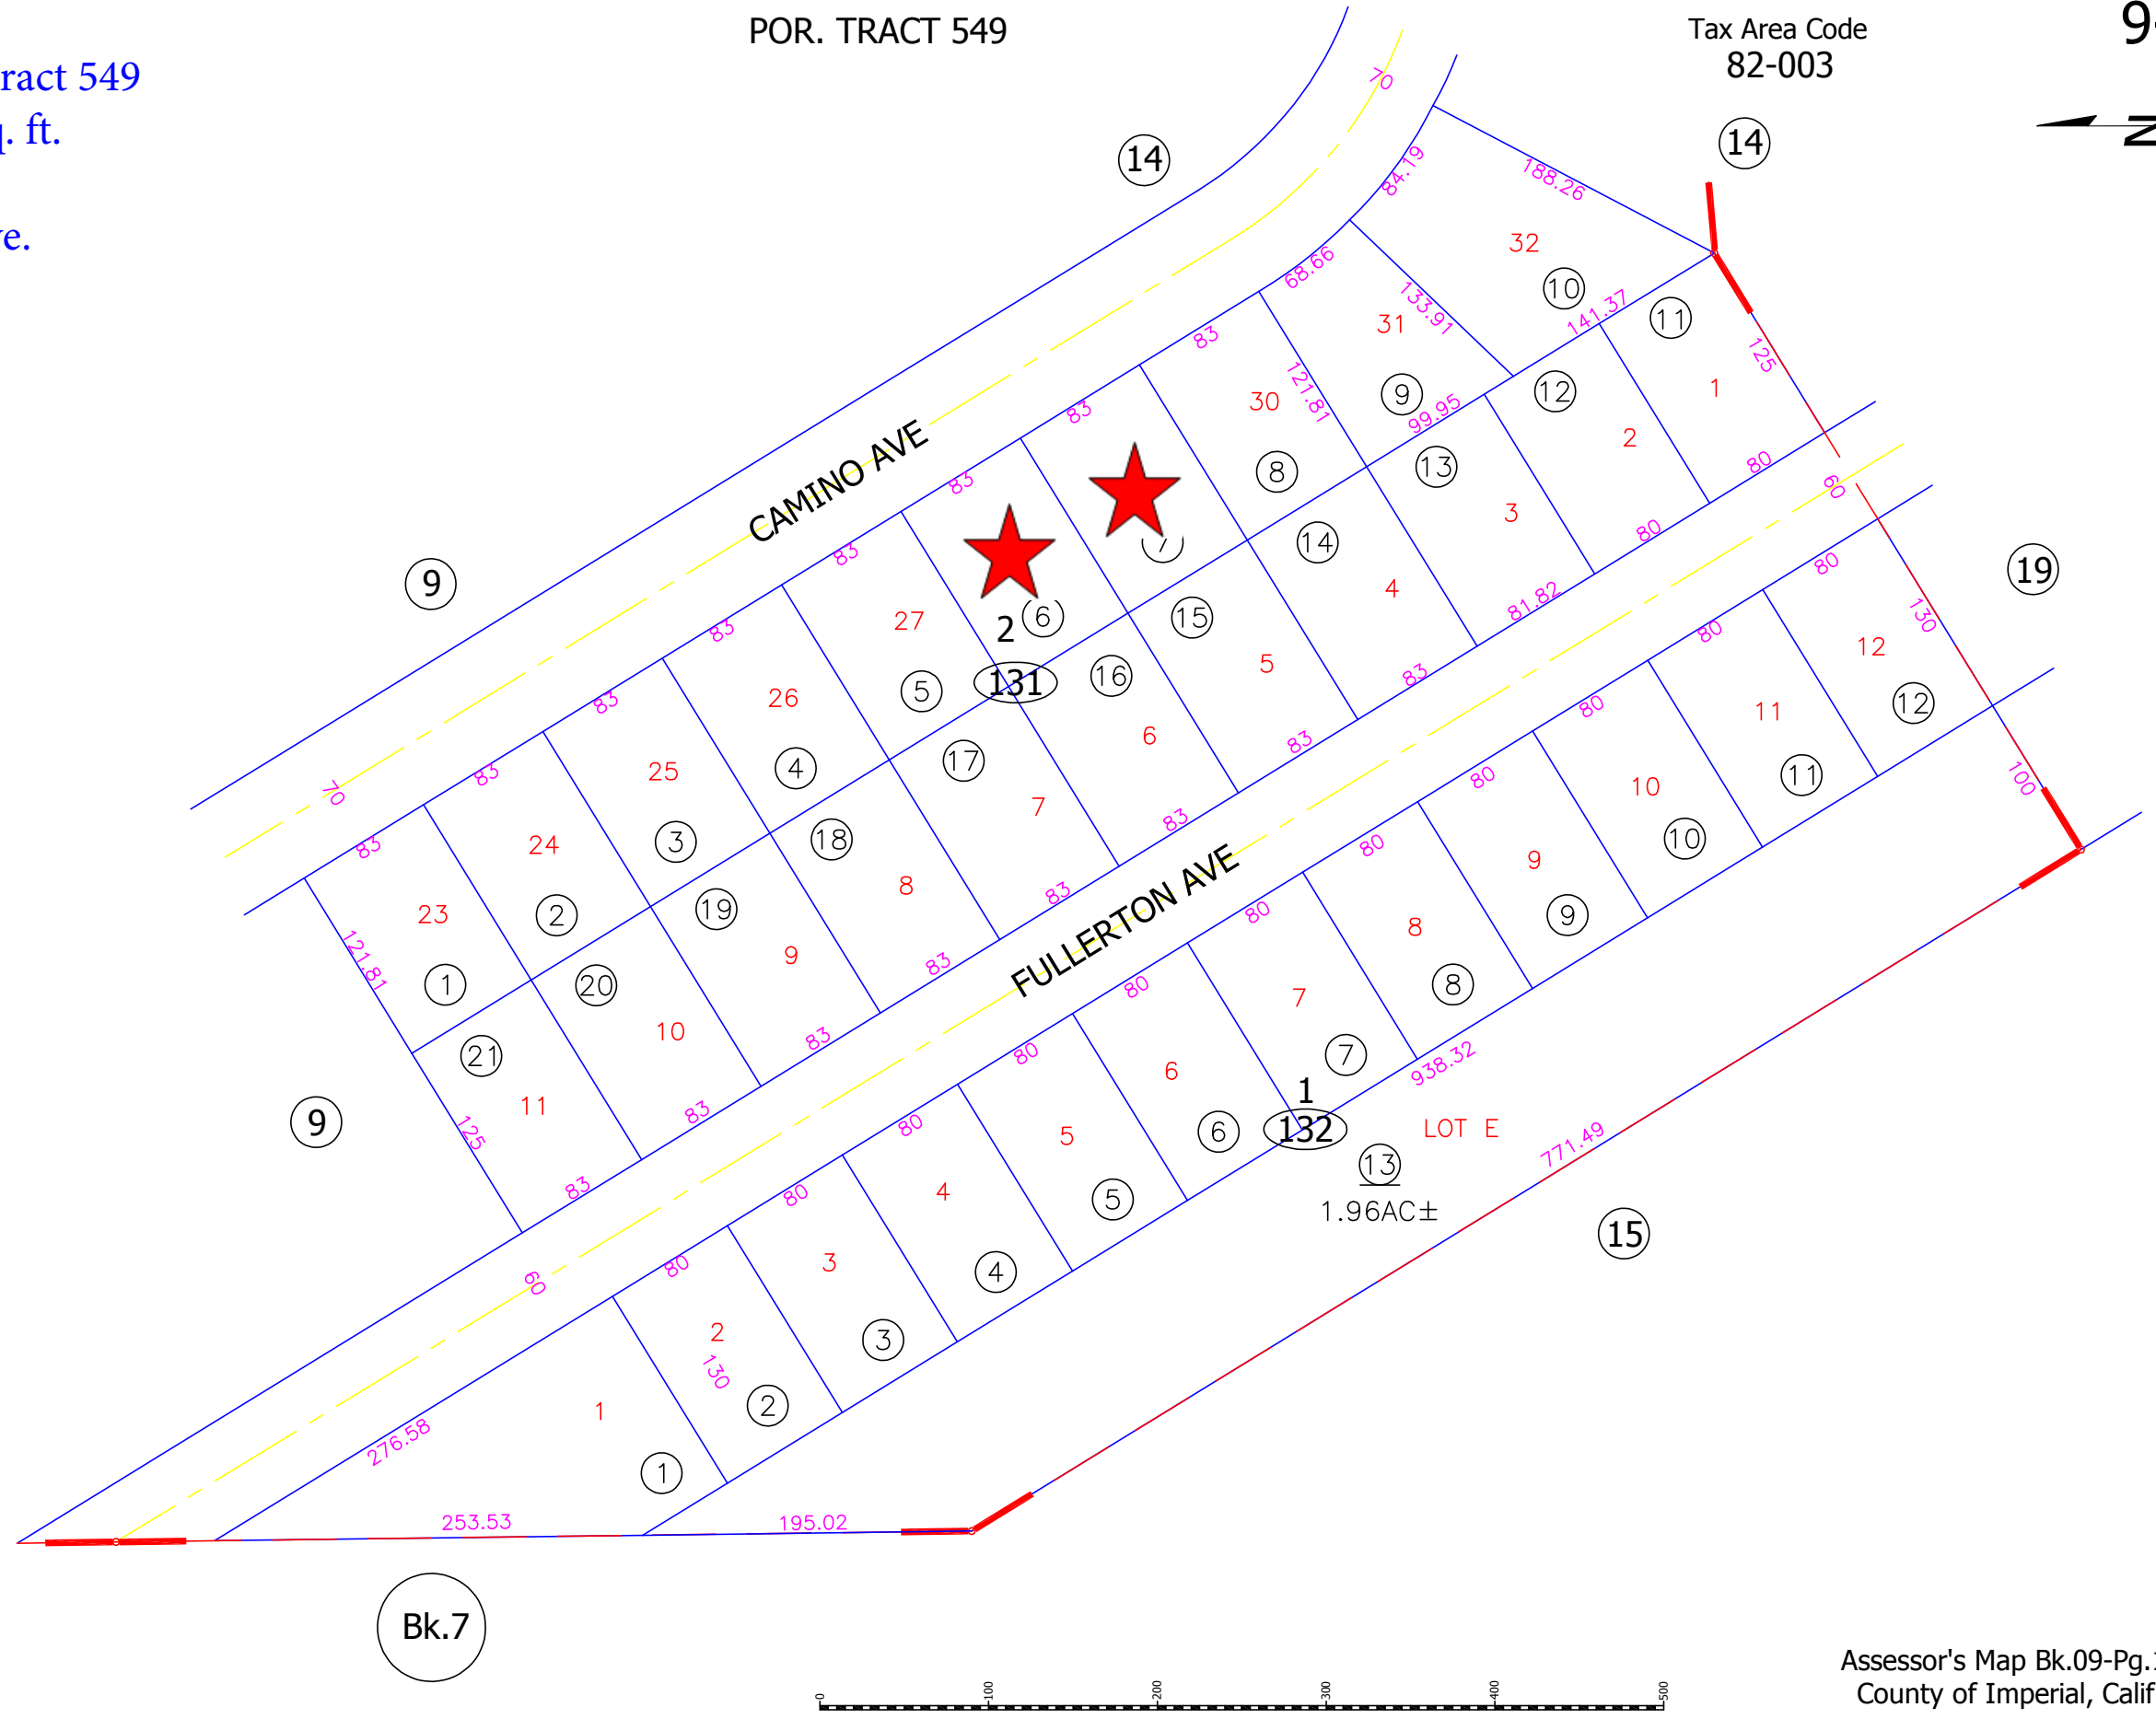

DISCLAIMER:
THIS IS NOT AN OFFICIAL MAP.
THIS MAP WAS CREATED FOR THE IMPERIAL COUNTY
ASSESSOR, FOR THE SOLE PURPOSE OF AIDING IN
THE PERFORMANCE OF THE DUTIES OF THE ASSESSOR.
ANY ERRORS OR OMISSIONS IN THIS MAP ARE NOT
THE RESPONSIBILITY OF THE COUNTY OF IMPERIAL
OR THE ASSESSOR. (REV. & TAX. CODE SEC.327)

Assessor's Map Bk.09-Pg.13
County of Imperial, Calif.