



012-035-010-000  
Lot 20, Block 05, Tract 532  
13,600 sq. ft.

2458 Sea Cove St  
Salton City, CA

POR. TRACT 532  
FM 4-1

Tax Area Code  
82-003

12-03

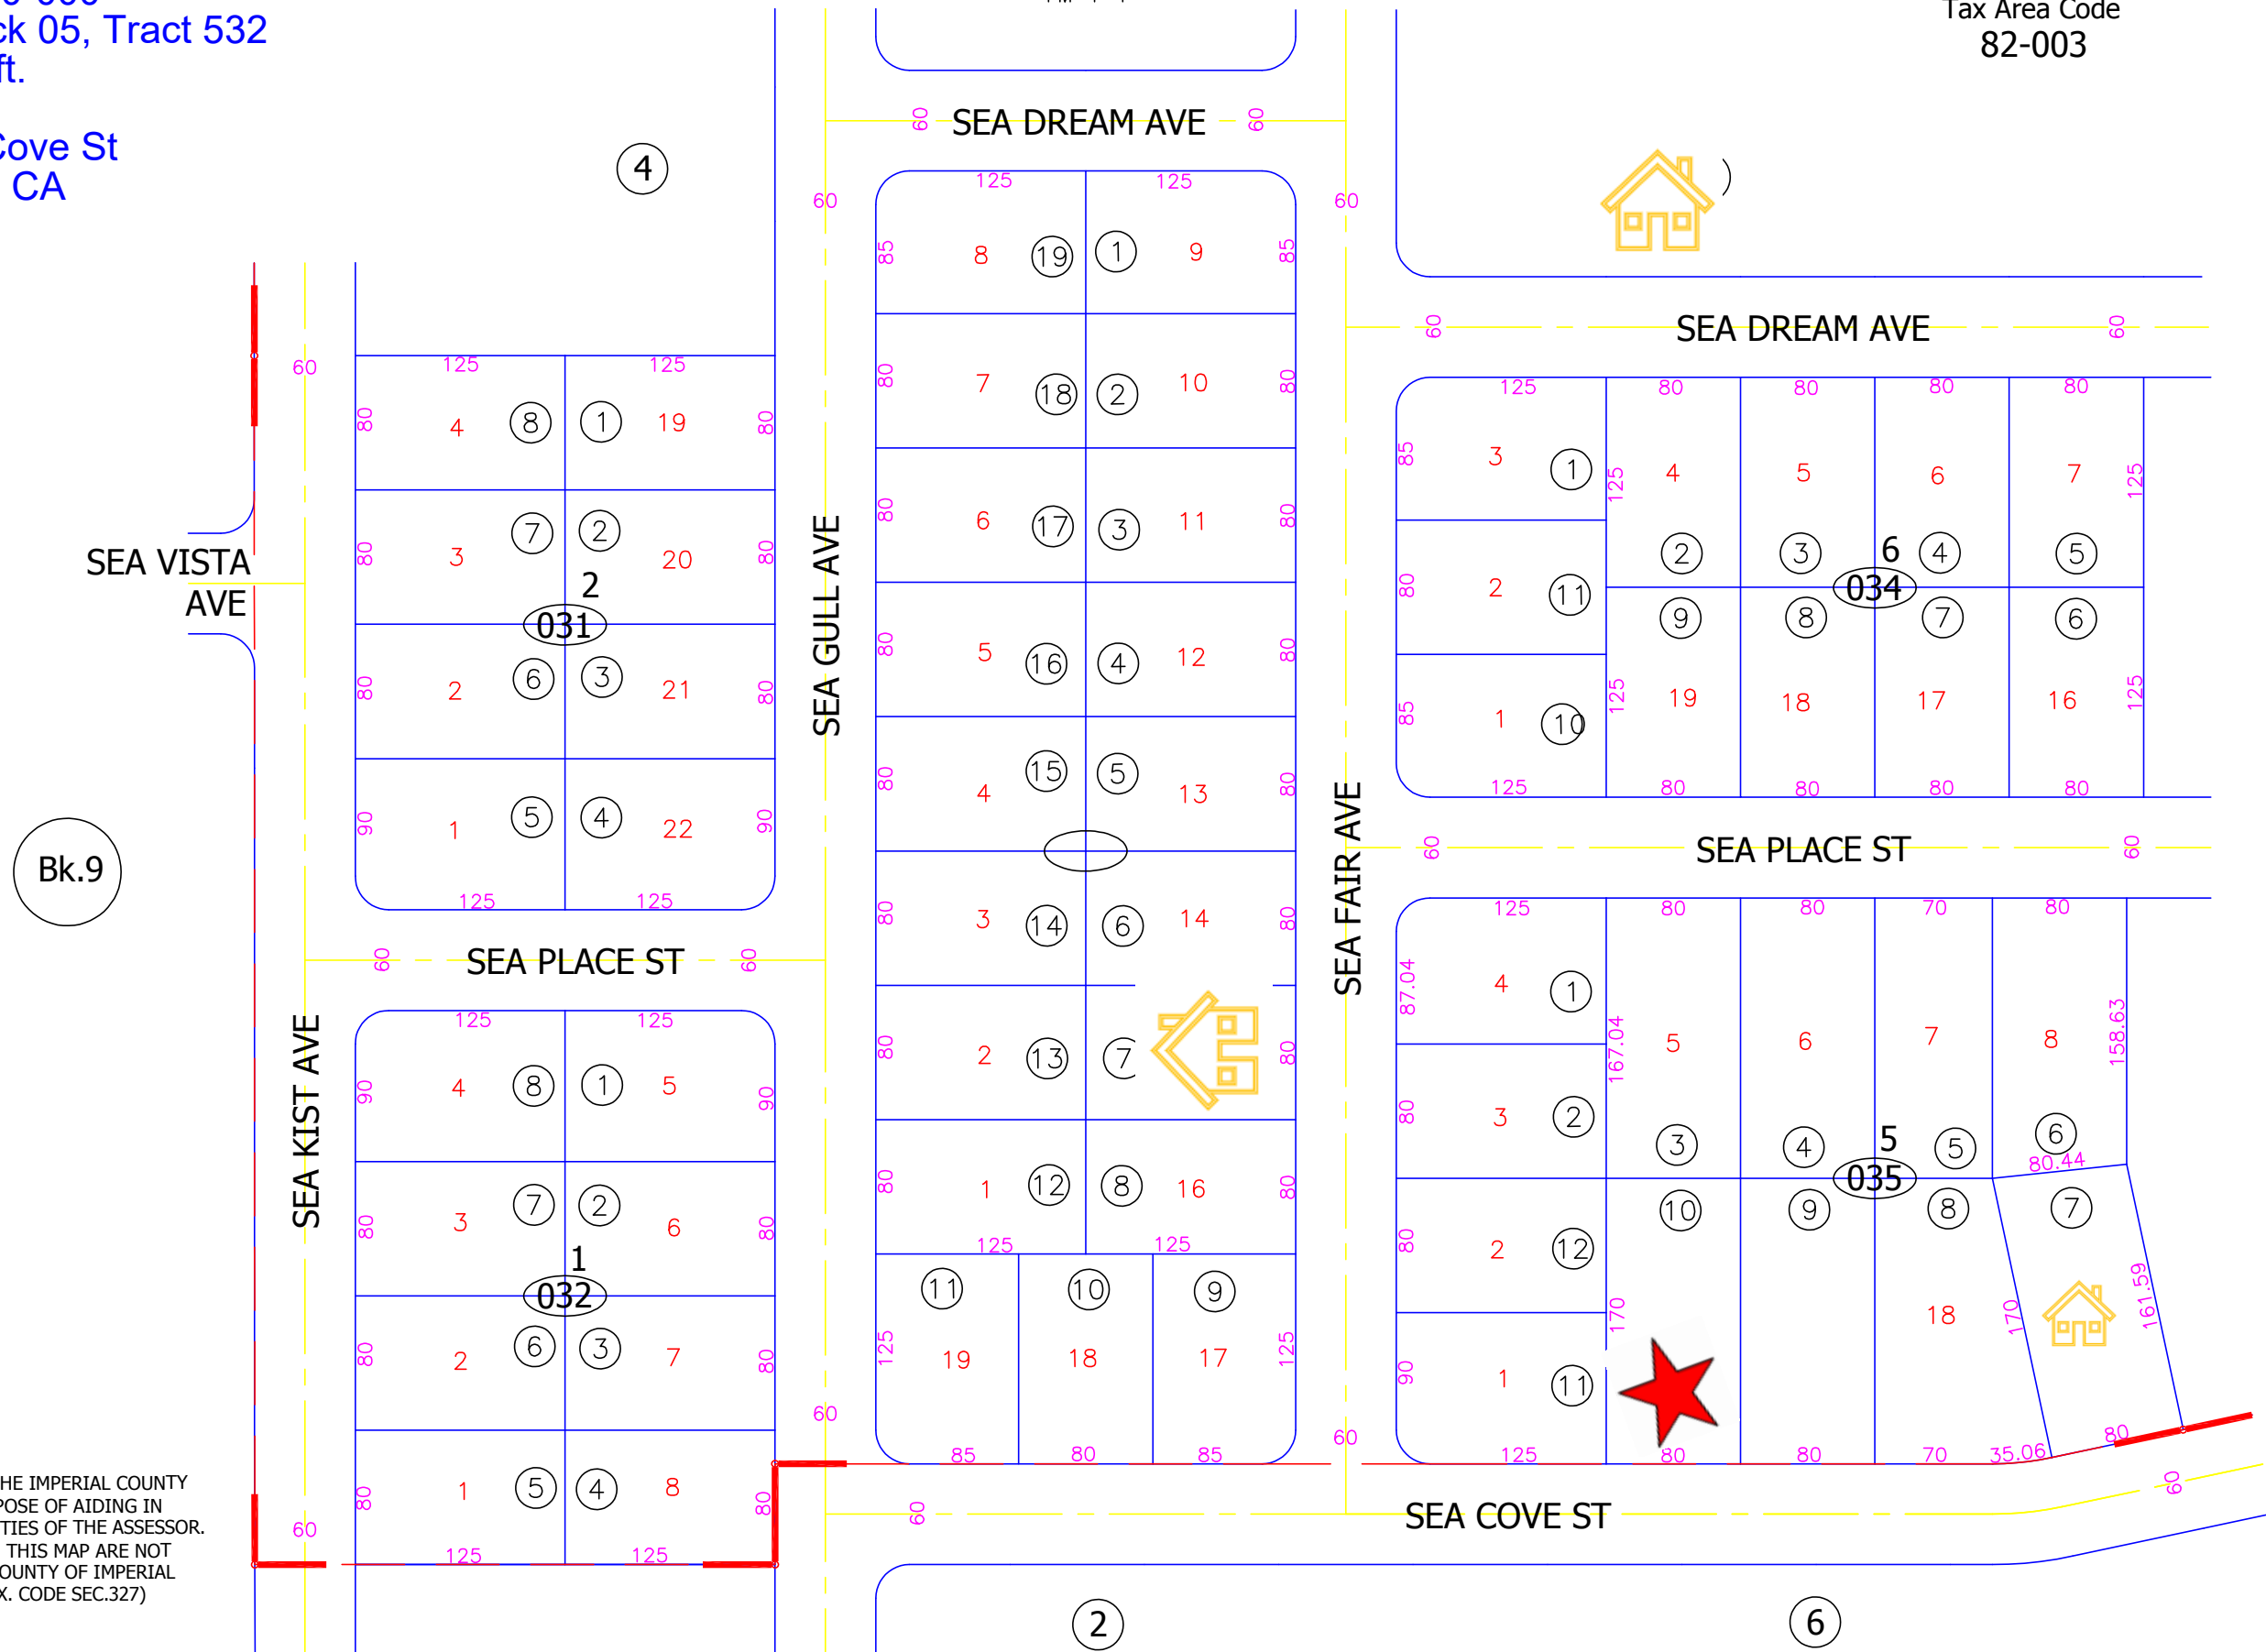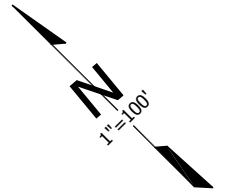

Bk.9

**DISCLAIMER:**  
THIS IS NOT AN OFFICIAL MAP.  
THIS MAP WAS CREATED FOR THE IMPERIAL COUNTY  
ASSESSOR, FOR THE SOLE PURPOSE OF AIDING IN  
THE PERFORMANCE OF THE DUTIES OF THE ASSESSOR.  
ANY ERRORS OR OMISSIONS IN THIS MAP ARE NOT  
THE RESPONSIBILITY OF THE COUNTY OF IMPERIAL  
OR THE ASSESSOR. (REV. & TAX. CODE SEC.327)

