


012-322-001-000  
Lot 11, Block 21, Tract 531  
11,639 sq. ft.

2333 Sand Man Ave  
Salton City, CA

POR. TRACT 531  
FM 3-70

Tax Area Code  
82-003

12-32

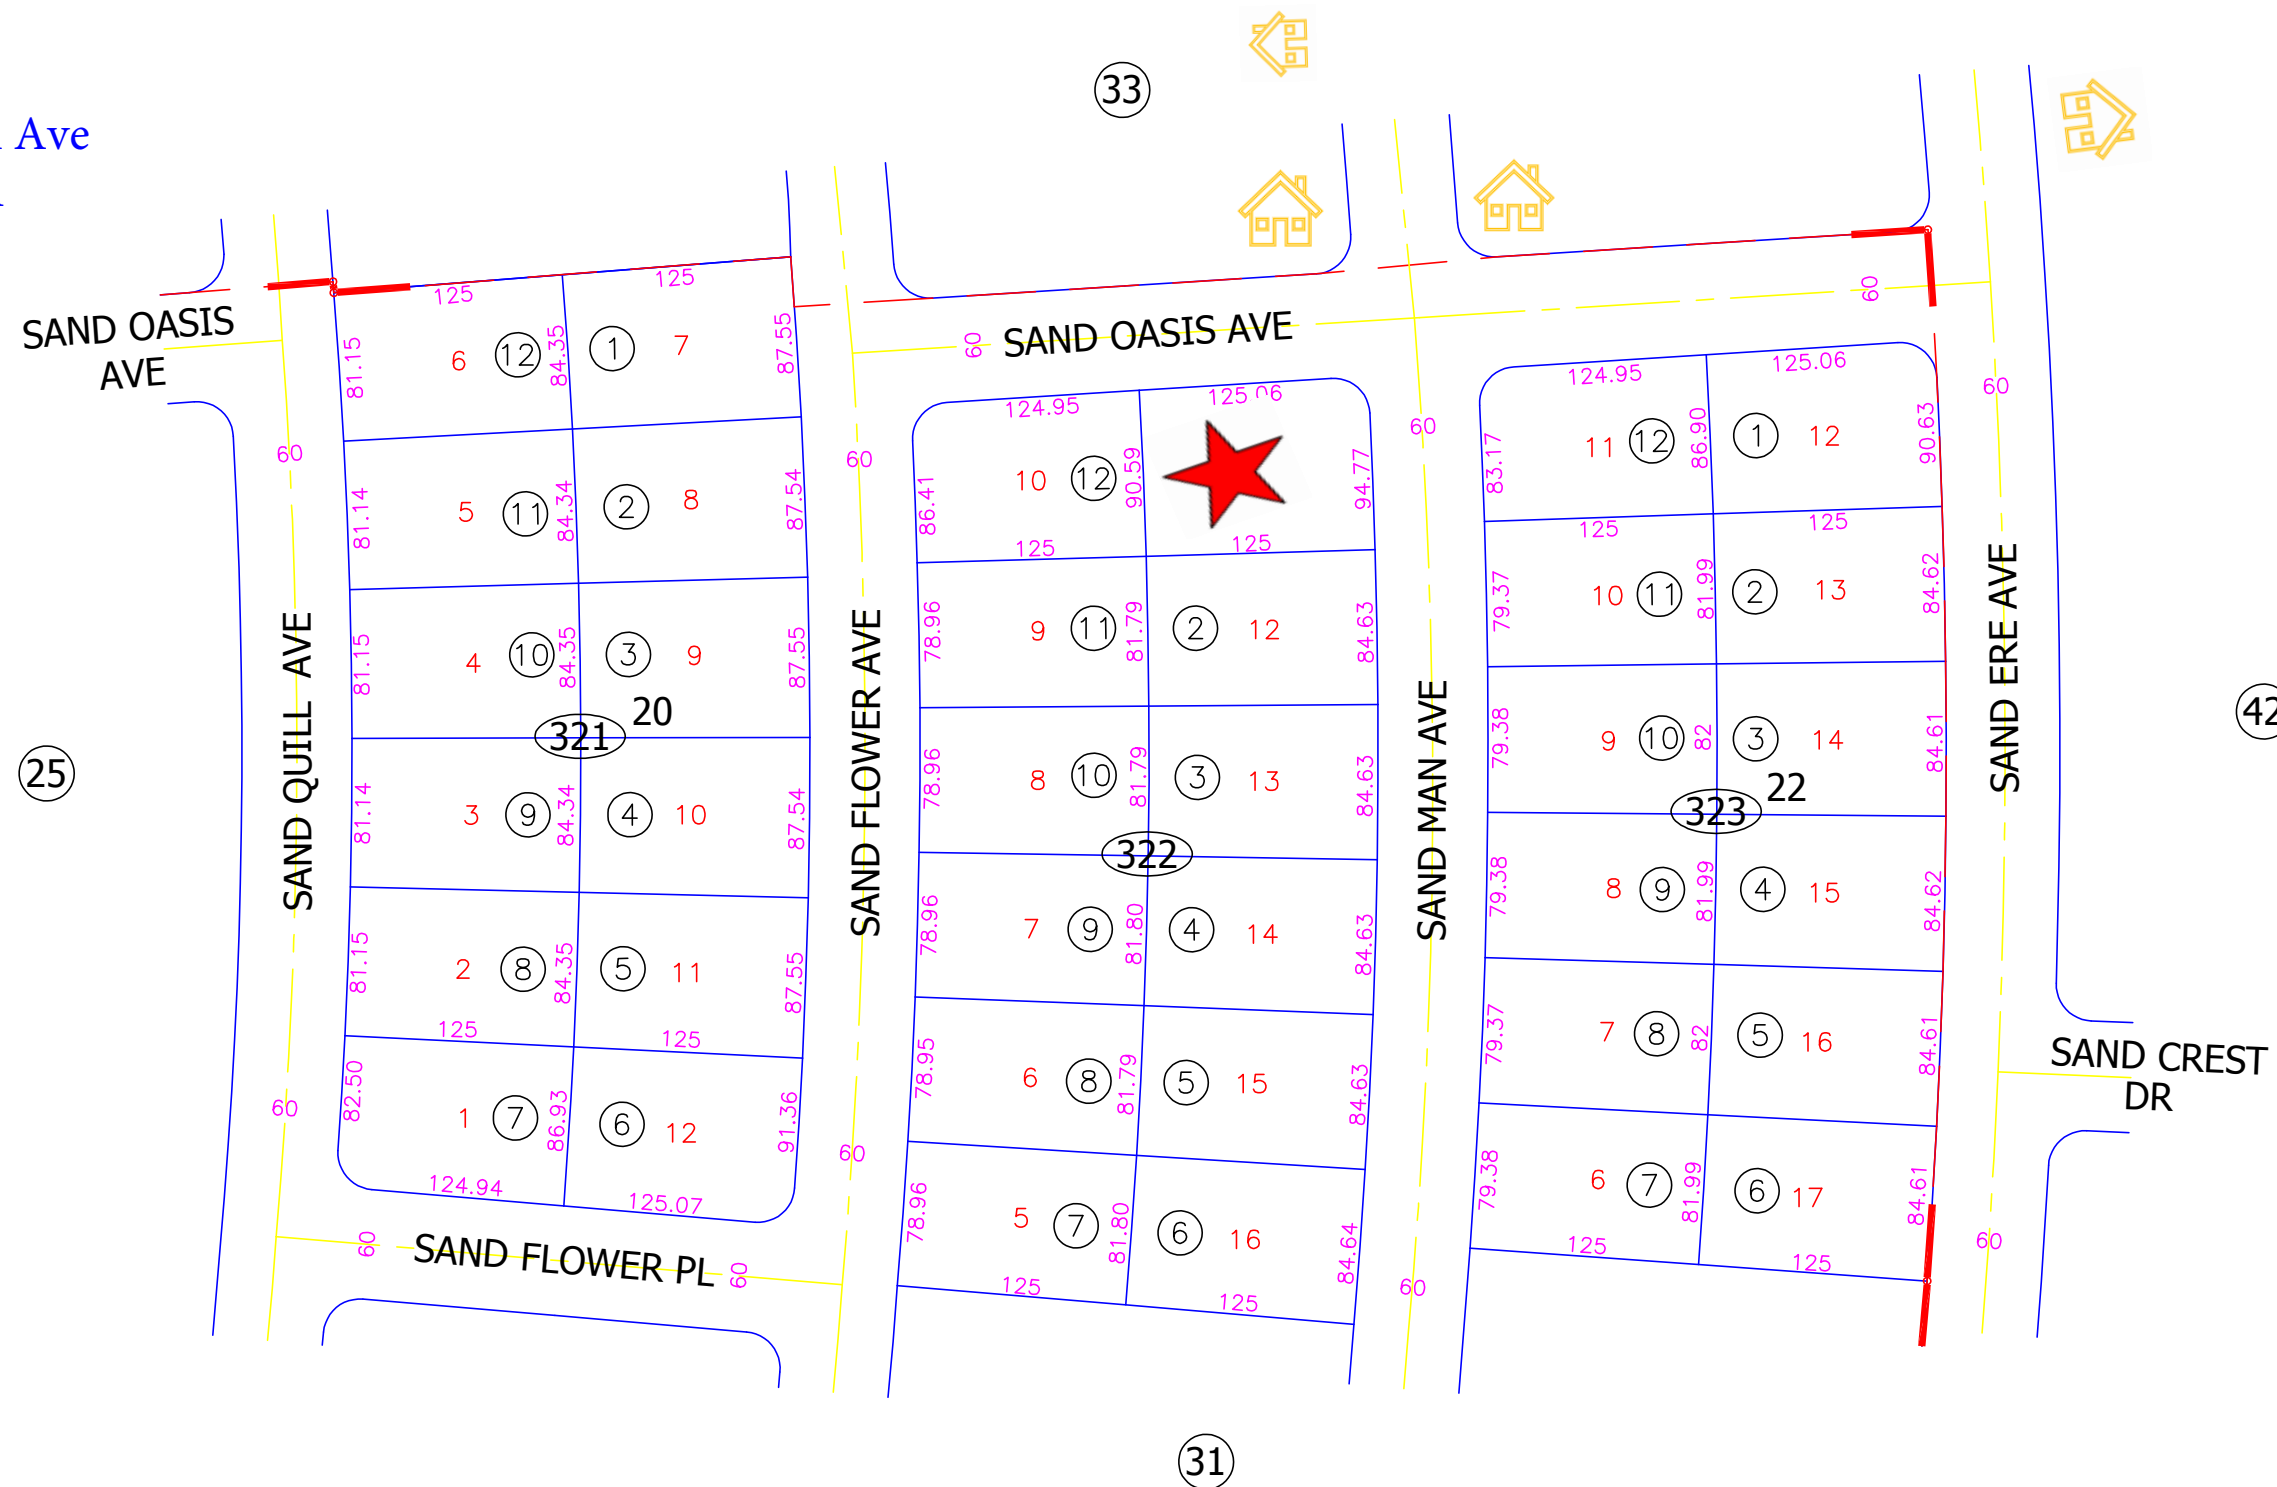

**DISCLAIMER:**  
THIS IS NOT AN OFFICIAL MAP.  
THIS MAP WAS CREATED FOR THE IMPERIAL COUNTY ASSESSOR, FOR THE SOLE PURPOSE OF AIDING IN THE PERFORMANCE OF THE DUTIES OF THE ASSESSOR. ANY ERRORS OR OMISSIONS IN THIS MAP ARE NOT THE RESPONSIBILITY OF THE COUNTY OF IMPERIAL OR THE ASSESSOR. (REV. & TAX. CODE SEC.327)