


008-194-003-000  
Lot 03, Block 02, Tract 542  
10,097 sq. ft.

1068 Treasure Dr  
Salton City, CA

POR. TRACT 542 & 544  
POR SEC 5 T10S, R10E  
FM 4-53 & 5-61

Tax Area Code  
82-003

8-19

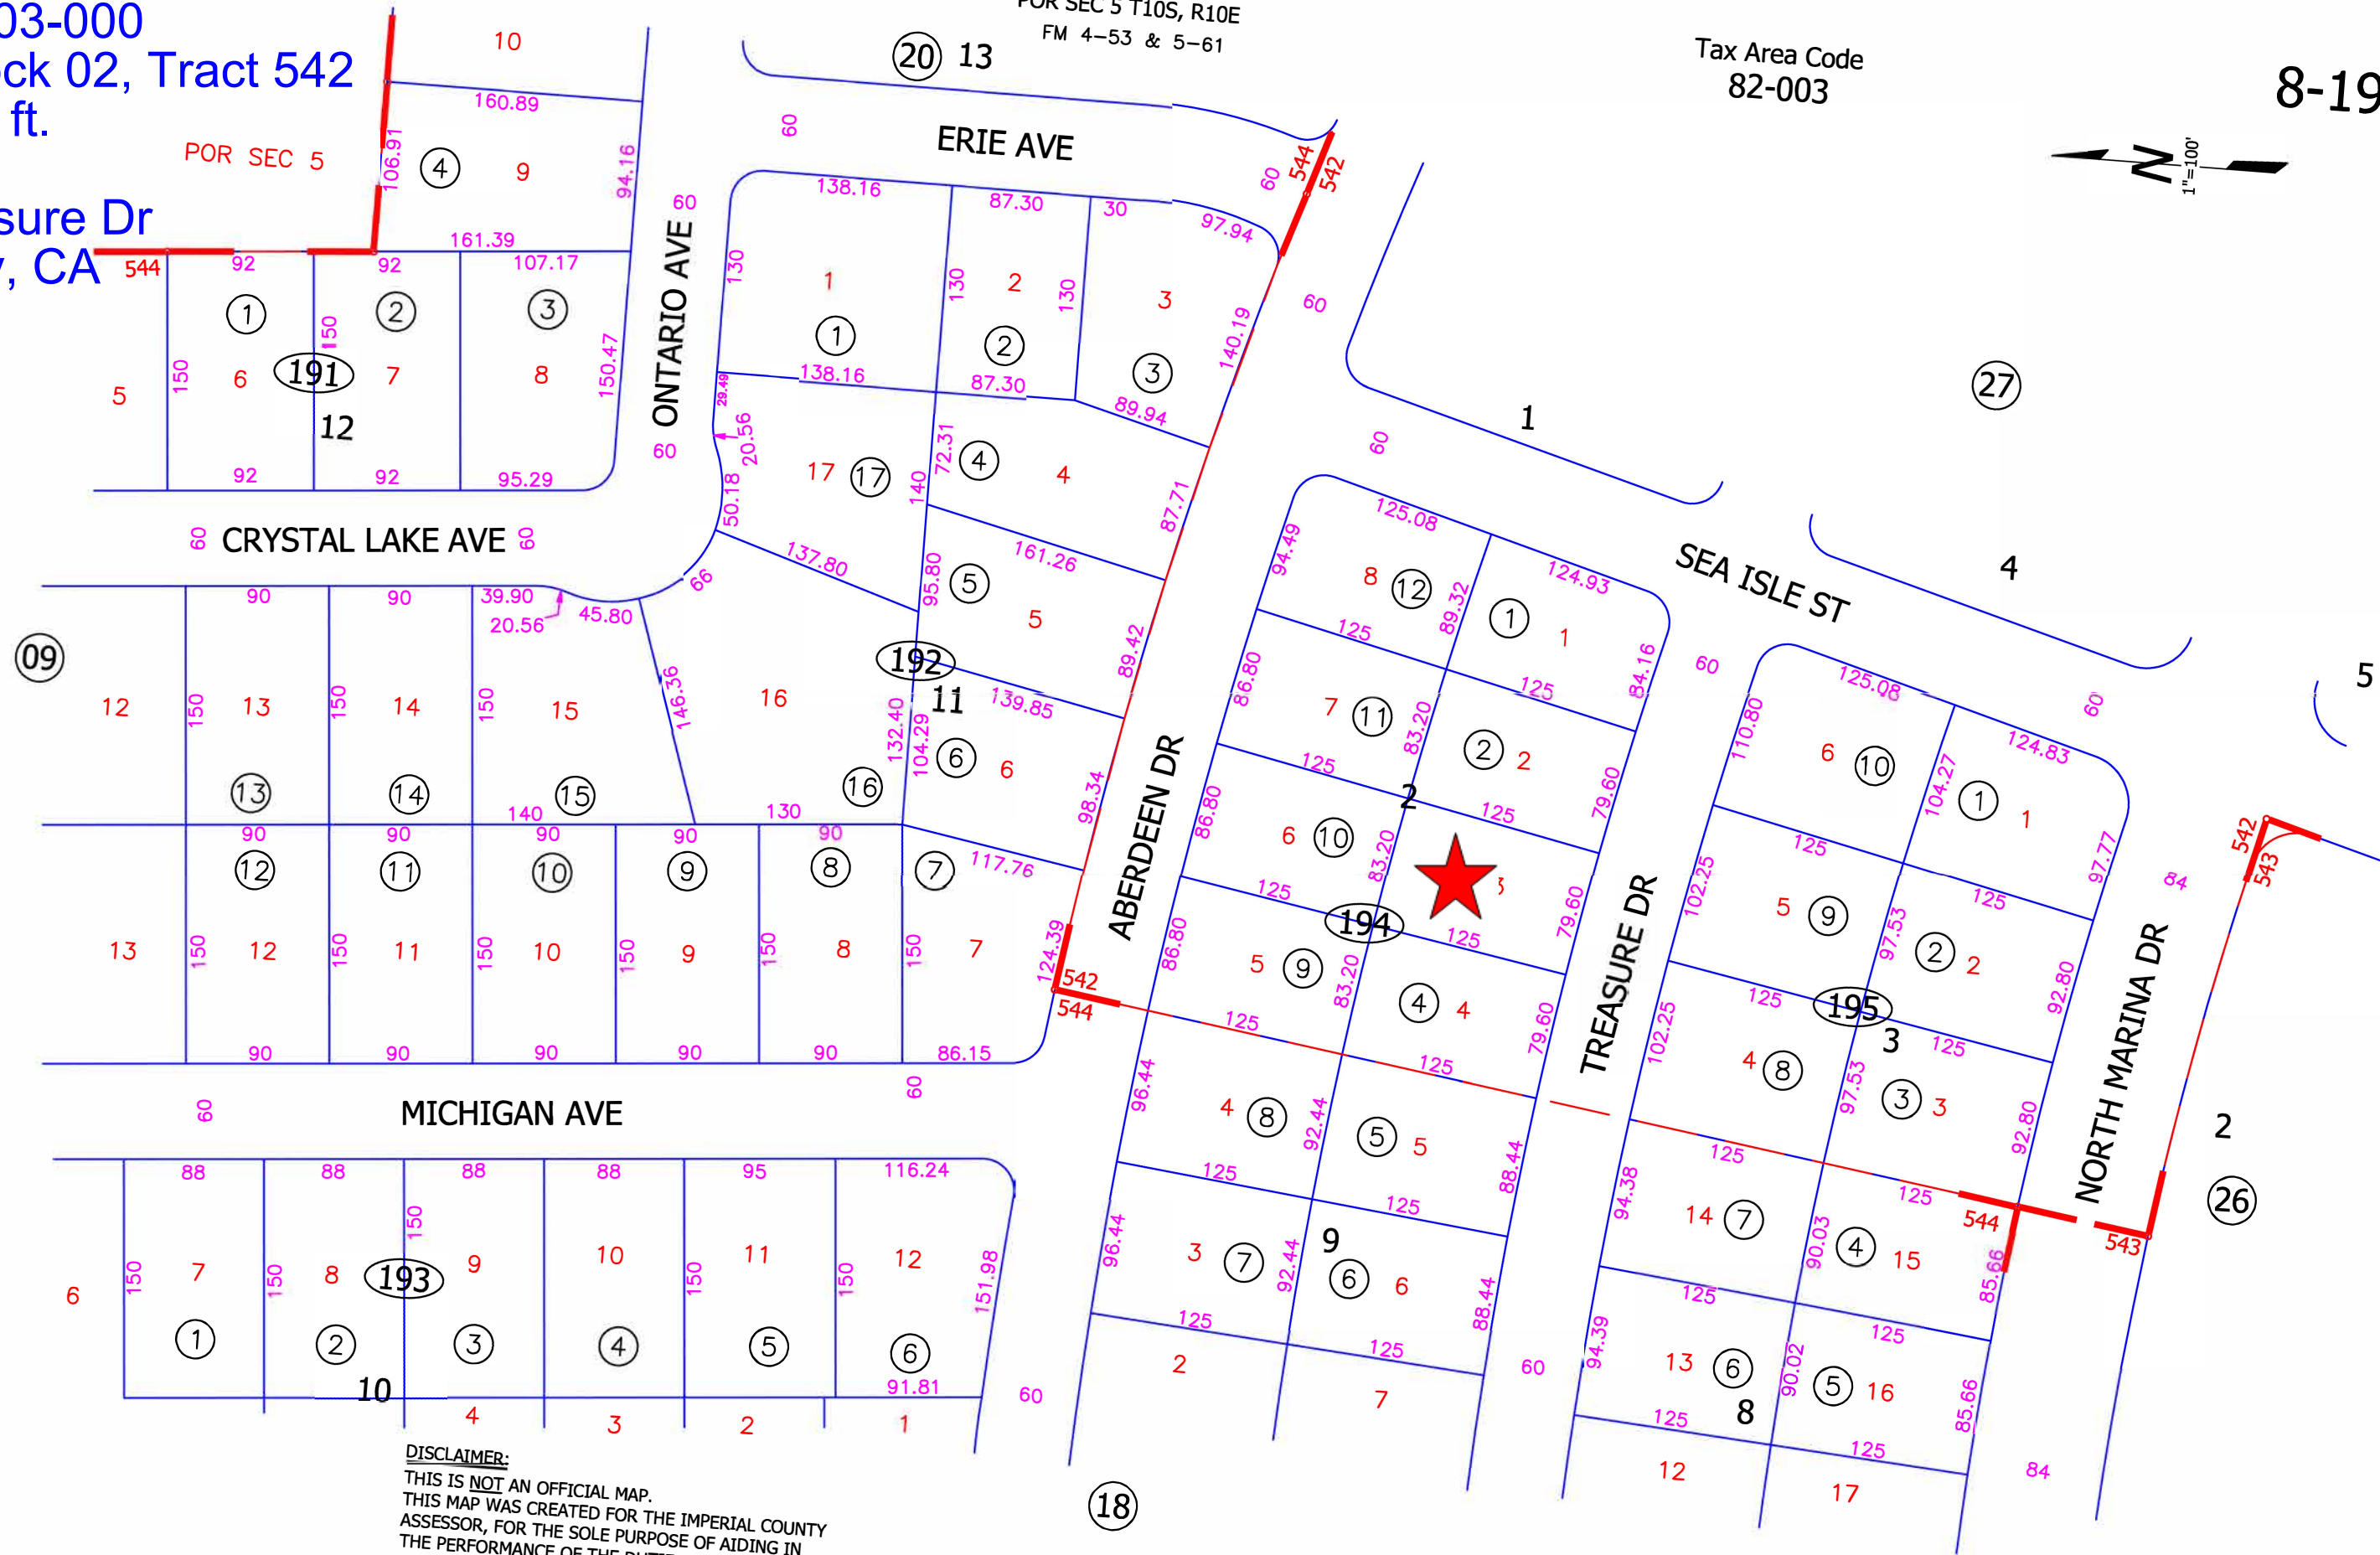

**DISCLAIMER:**  
THIS IS NOT AN OFFICIAL MAP.  
THIS MAP WAS CREATED FOR THE IMPERIAL COUNTY  
ASSESSOR, FOR THE SOLE PURPOSE OF AIDING IN  
THE PERFORMANCE OF THE DUTIES OF THE ASSESSOR.  
ANY ERRORS OR OMISSIONS IN THIS MAP ARE NOT  
THE RESPONSIBILITY OF THE COUNTY OF IMPERIAL  
OR THE ASSESSOR. (REV. & TAX. CODE SEC.327)

11-6-09 MF  
12-04-74 A.K.