

008-242-007-000
Lot 27, Block 03, Tract 535
10,315 sq. ft.


2679 Sea Wind Ave
Salton City, CA

POR. TRACT 535

FM 4-26

Tax Area Code
82-003

8-24


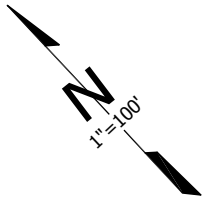


(16)
4

ATLANTIC
BLVD

(15)
2

MARINA DR
SEA WIND PL
SEA LOG PL
SEA VIEW AVE
SEA WIND AVE
SEA NYMPH AVE
SEA KING AVE

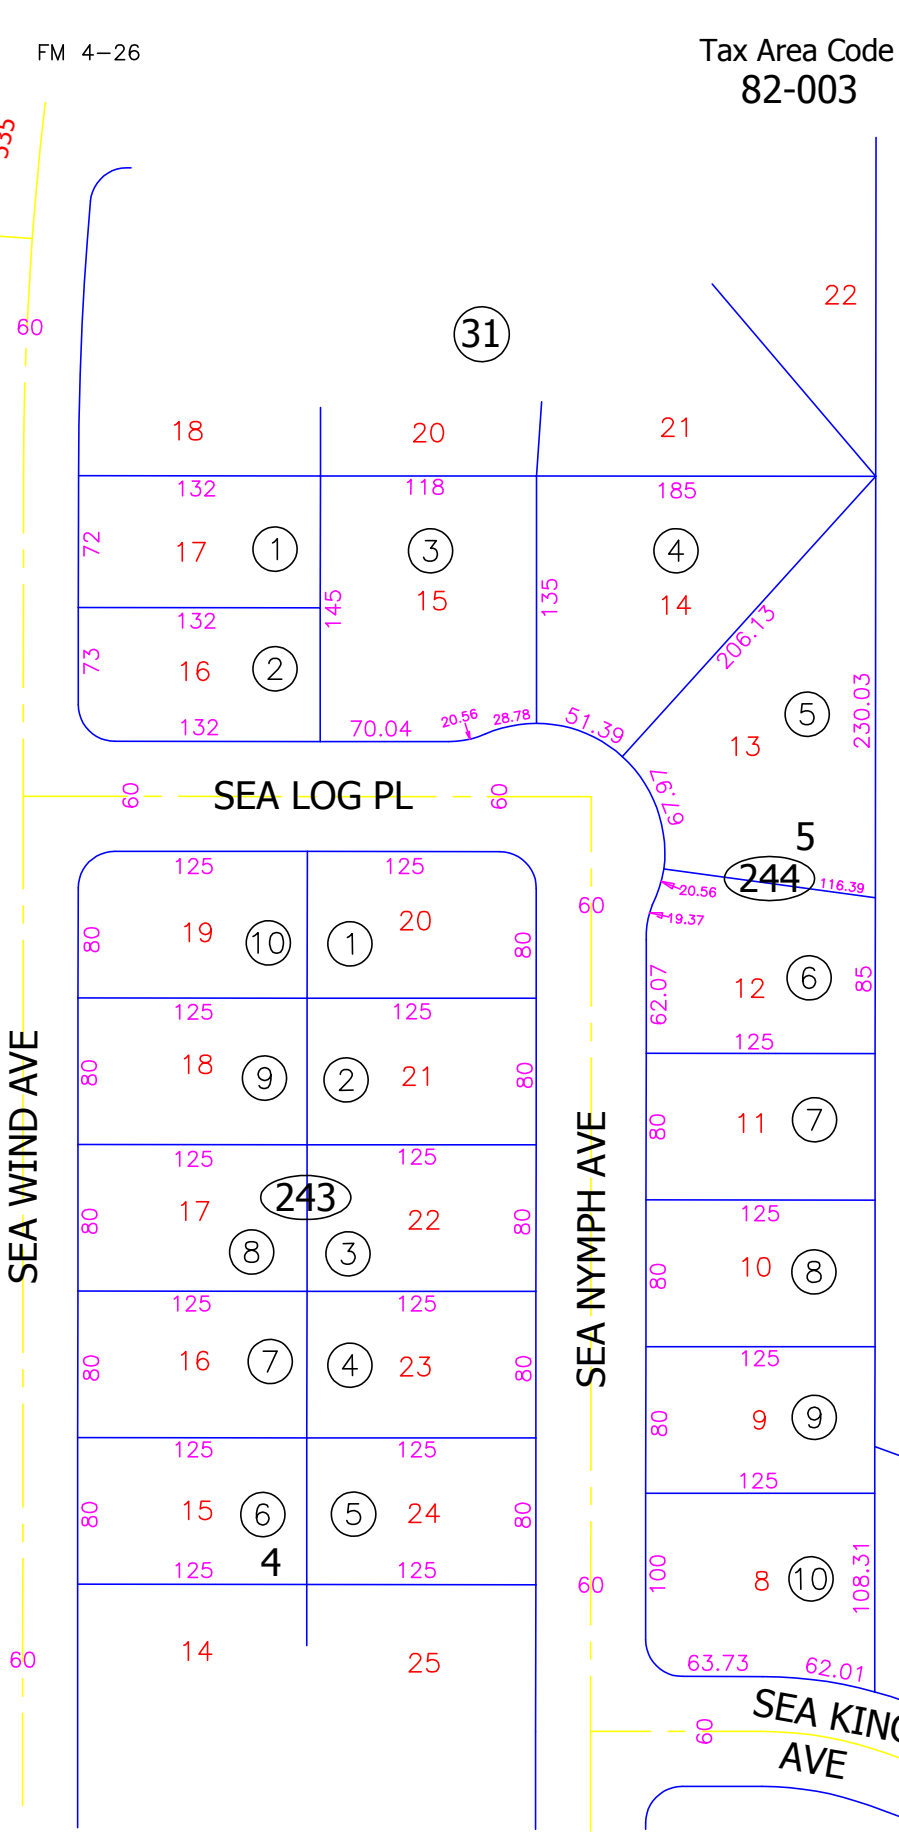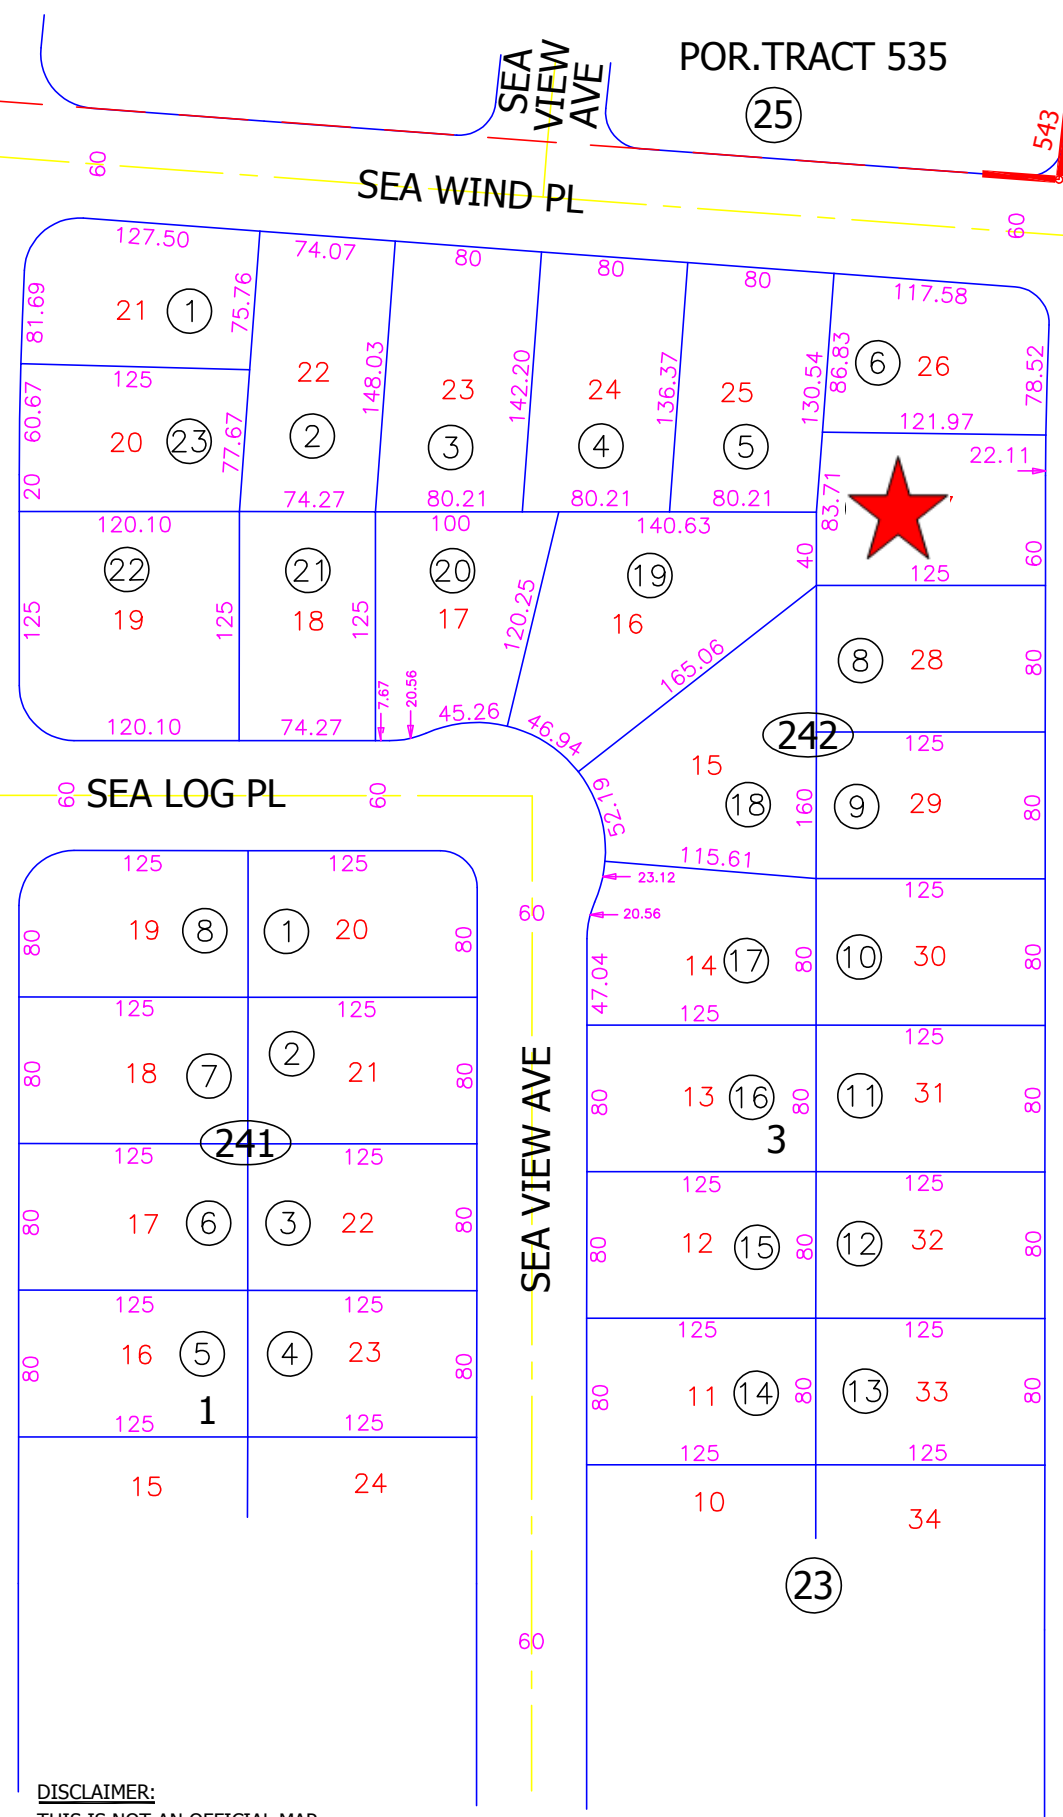

DISCLAIMER:
THIS IS NOT AN OFFICIAL MAP.
THIS MAP WAS CREATED FOR THE IMPERIAL COUNTY
ASSESSOR, FOR THE SOLE PURPOSE OF AIDING IN
THE PERFORMANCE OF THE DUTIES OF THE ASSESSOR.
ANY ERRORS OR OMISSIONS IN THIS MAP ARE NOT
THE RESPONSIBILITY OF THE COUNTY OF IMPERIAL
OR THE ASSESSOR. (REV. & TAX. CODE SEC.327)



12-05-74 A.K.

Assessor's Map Bk.08-Pg.24
County of Imperial, Calif.