

008-244-002-000
Lot 16, Block 05, Tract 535
9,636 sq. ft.


2674 Sea Wind Ave
Salton City, CA

POR. TRACT 535

FM 4-26

Tax Area Code
82-003



8-24

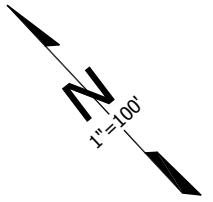

(16)
4

ATLANTIC
BLVD

(15)
2

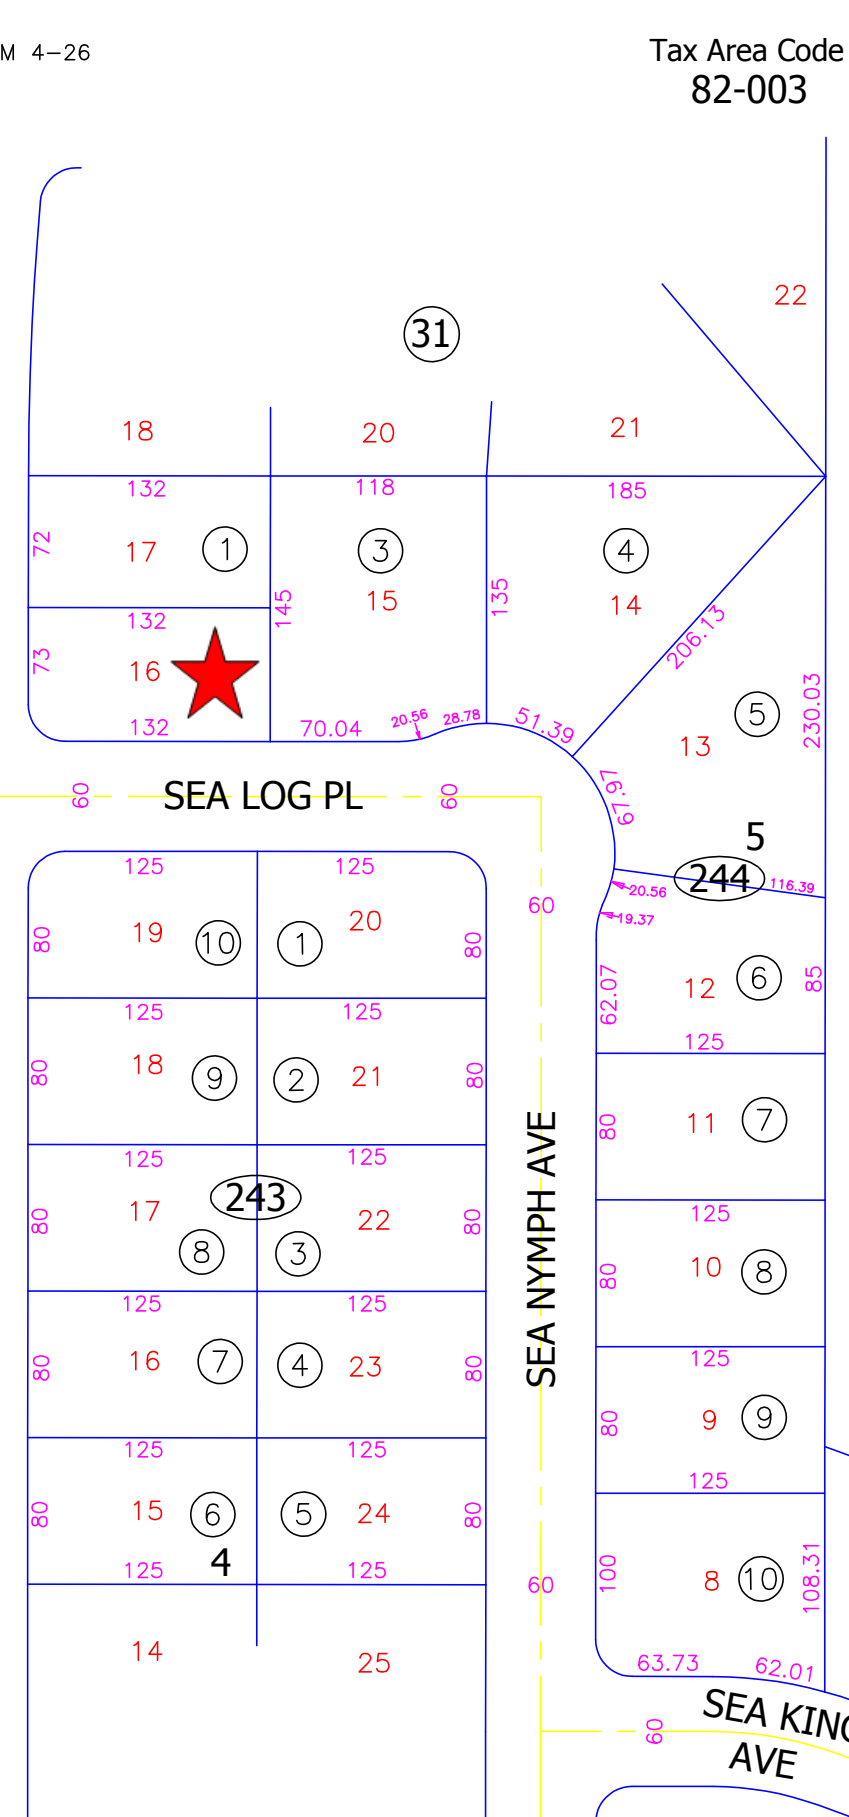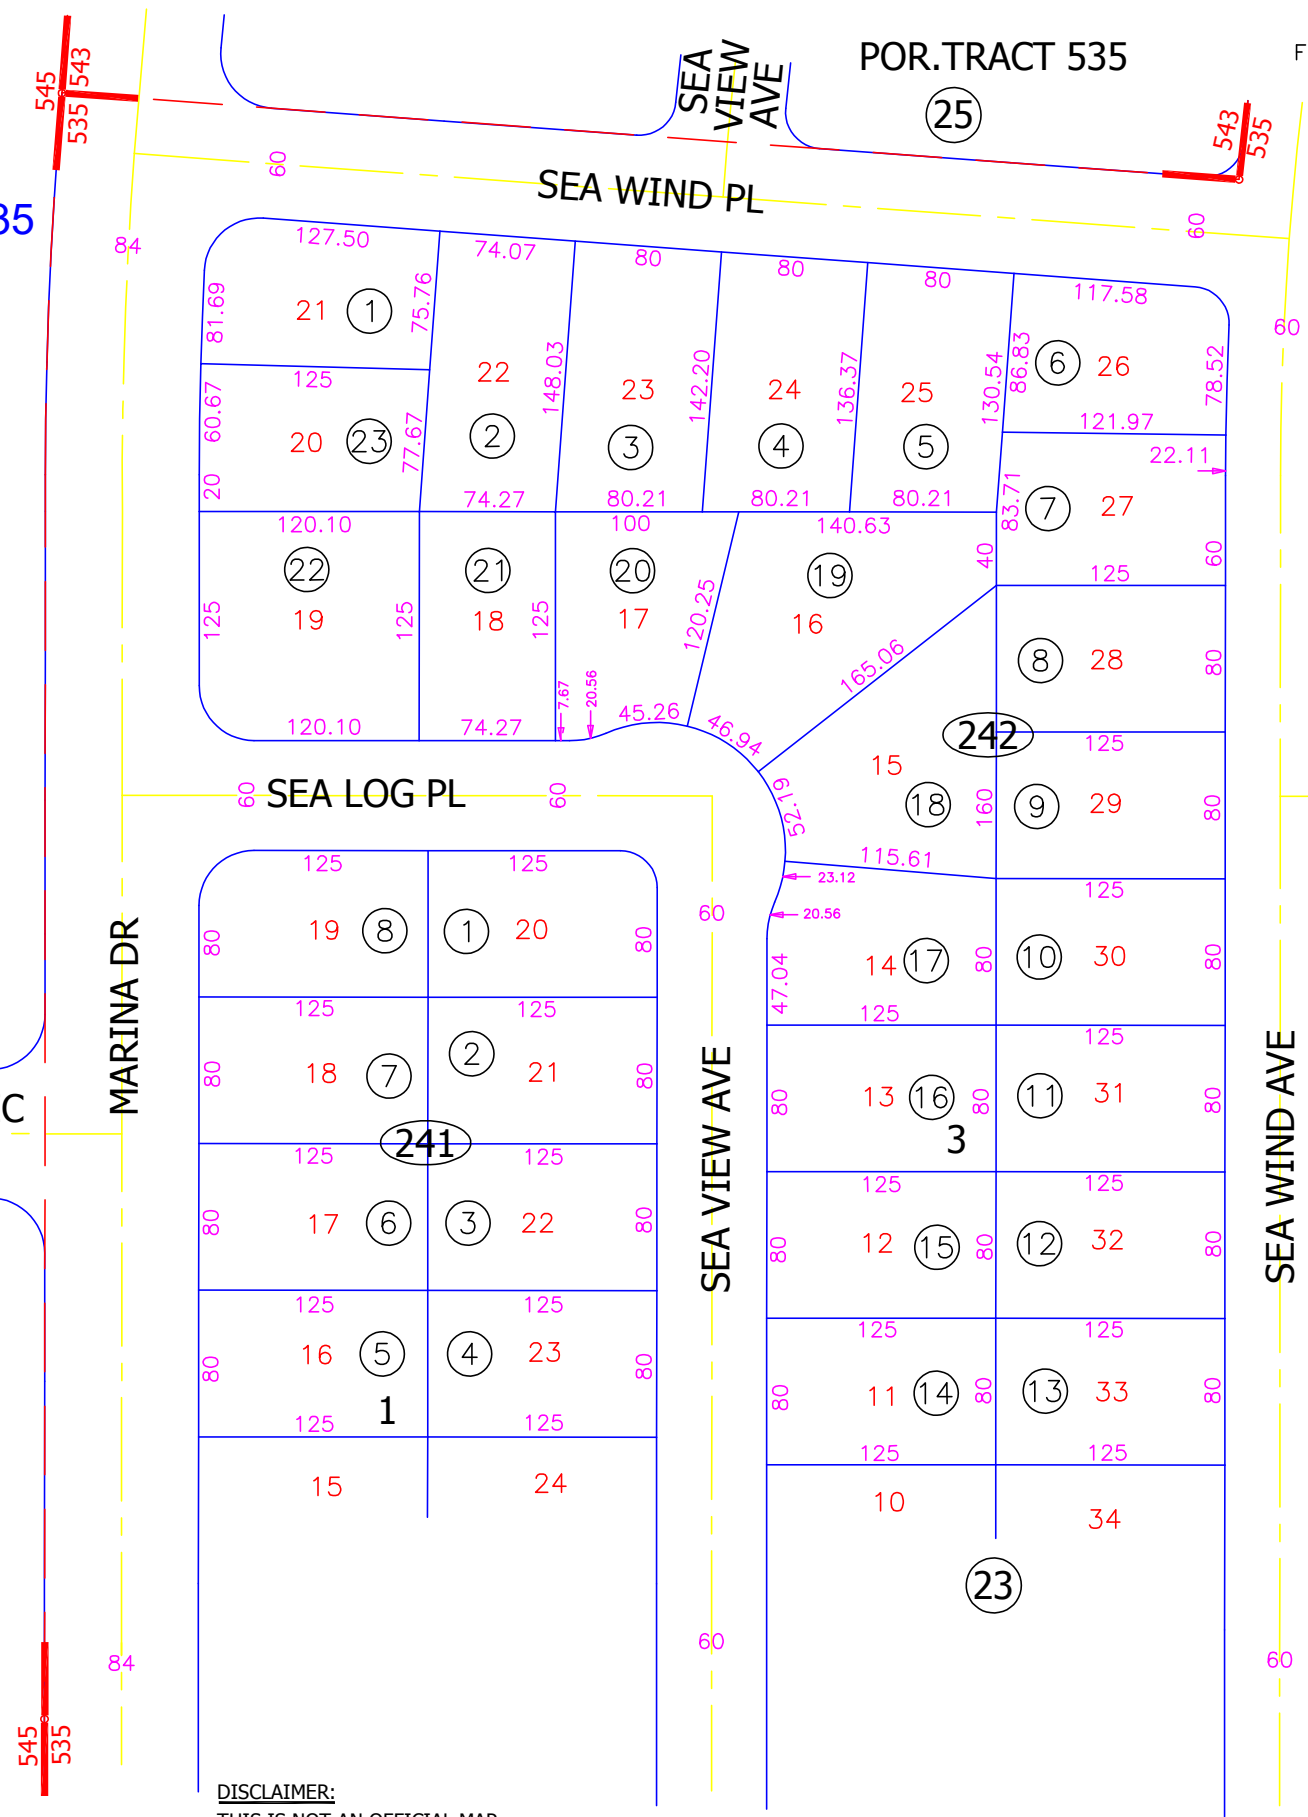

DISCLAIMER:
THIS IS NOT AN OFFICIAL MAP.
THIS MAP WAS CREATED FOR THE IMPERIAL COUNTY
ASSESSOR, FOR THE SOLE PURPOSE OF AIDING IN
THE PERFORMANCE OF THE DUTIES OF THE ASSESSOR.
ANY ERRORS OR OMISSIONS IN THIS MAP ARE NOT
THE RESPONSIBILITY OF THE COUNTY OF IMPERIAL
OR THE ASSESSOR. (REV. & TAX. CODE SEC.327)

