


008-343-006-000  
Lot 06, Block 07, Tract 542  
14,229 sq. ft.

1039 Sea Wind Ave  
Salton City, CA

POR. TRACT 542 & 543

Tax Area Code  
82-003

8-34

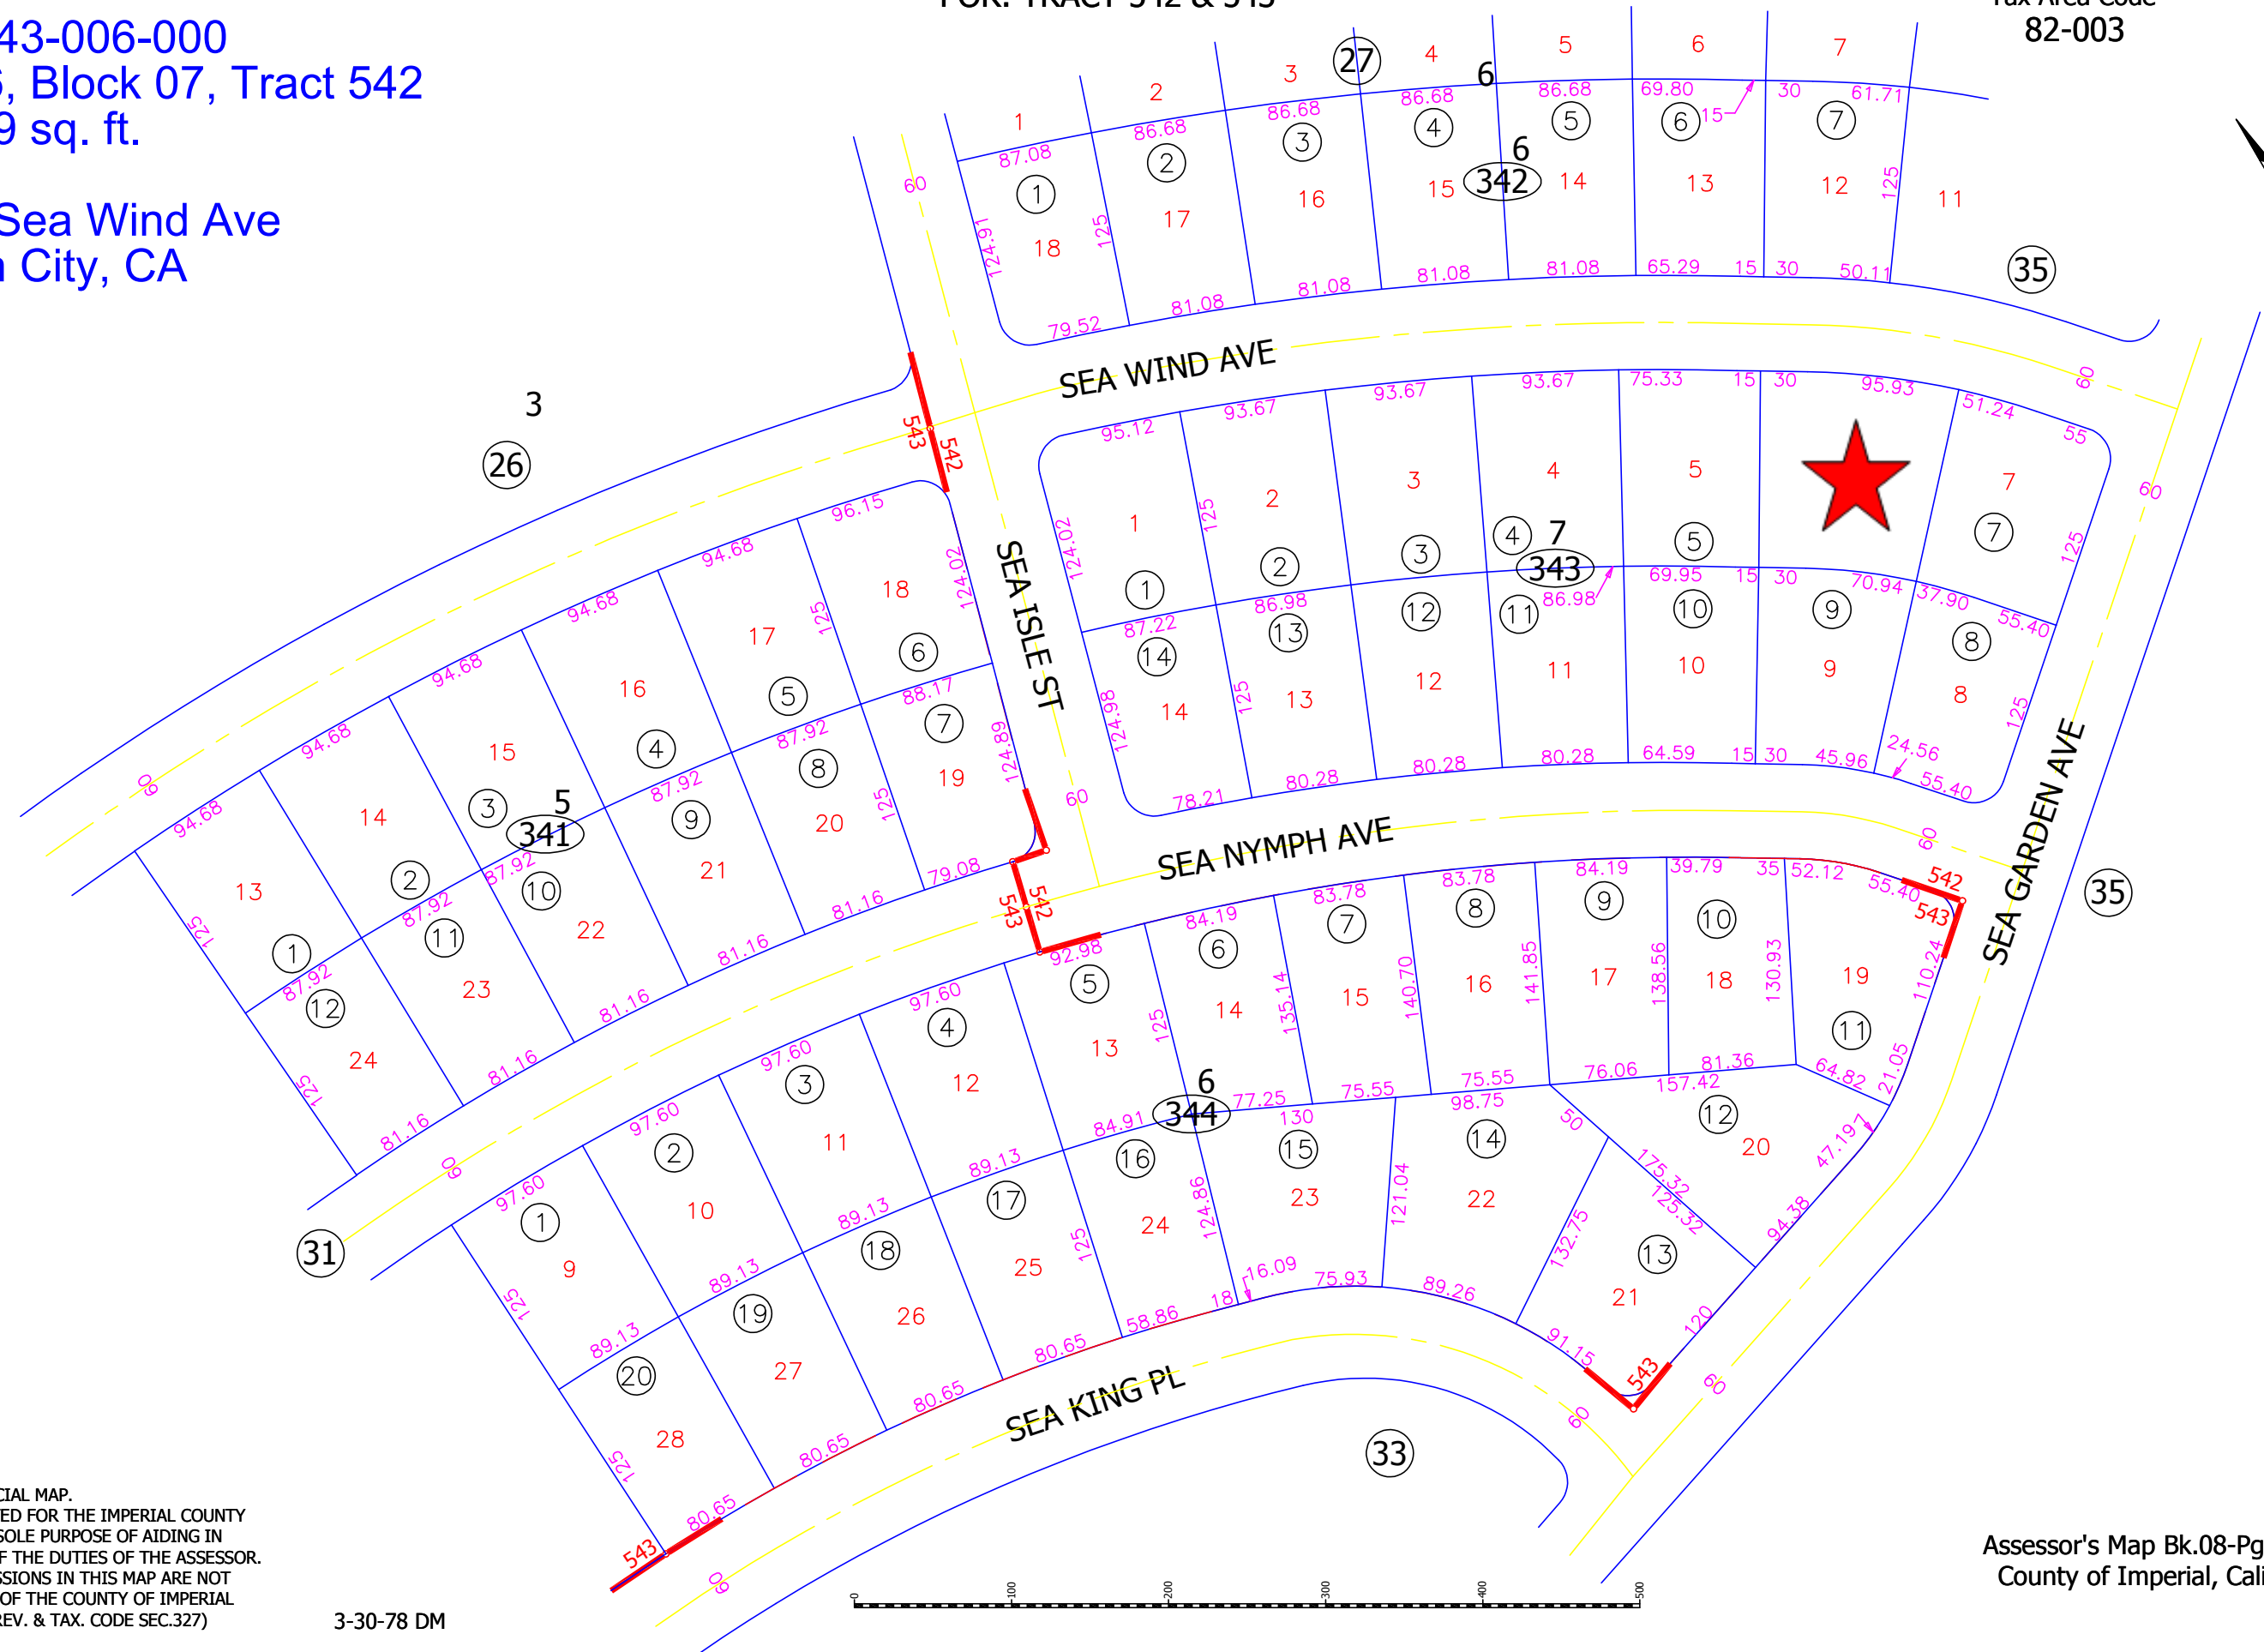

**DISCLAIMER:**  
THIS IS NOT AN OFFICIAL MAP.  
THIS MAP WAS CREATED FOR THE IMPERIAL COUNTY ASSESSOR, FOR THE SOLE PURPOSE OF AIDING IN THE PERFORMANCE OF THE DUTIES OF THE ASSESSOR. ANY ERRORS OR OMISSIONS IN THIS MAP ARE NOT THE RESPONSIBILITY OF THE COUNTY OF IMPERIAL OR THE ASSESSOR. (REV. & TAX. CODE SEC.327)

3-30-78 DM

Assessor's Map Bk.08-Pg.34  
County of Imperial, Calif.