


009-331-004-000
009-331-005-000
Lot 15, Block 17, Tract 536
Lot 16, Block 17, Tract 536
10,037 & 10,031 sq ft

2521 Sea View Dr
2519 Sea View Dr
Salton City, CA

POR. TRACT 536

Tax Area Code
82-003

9-33

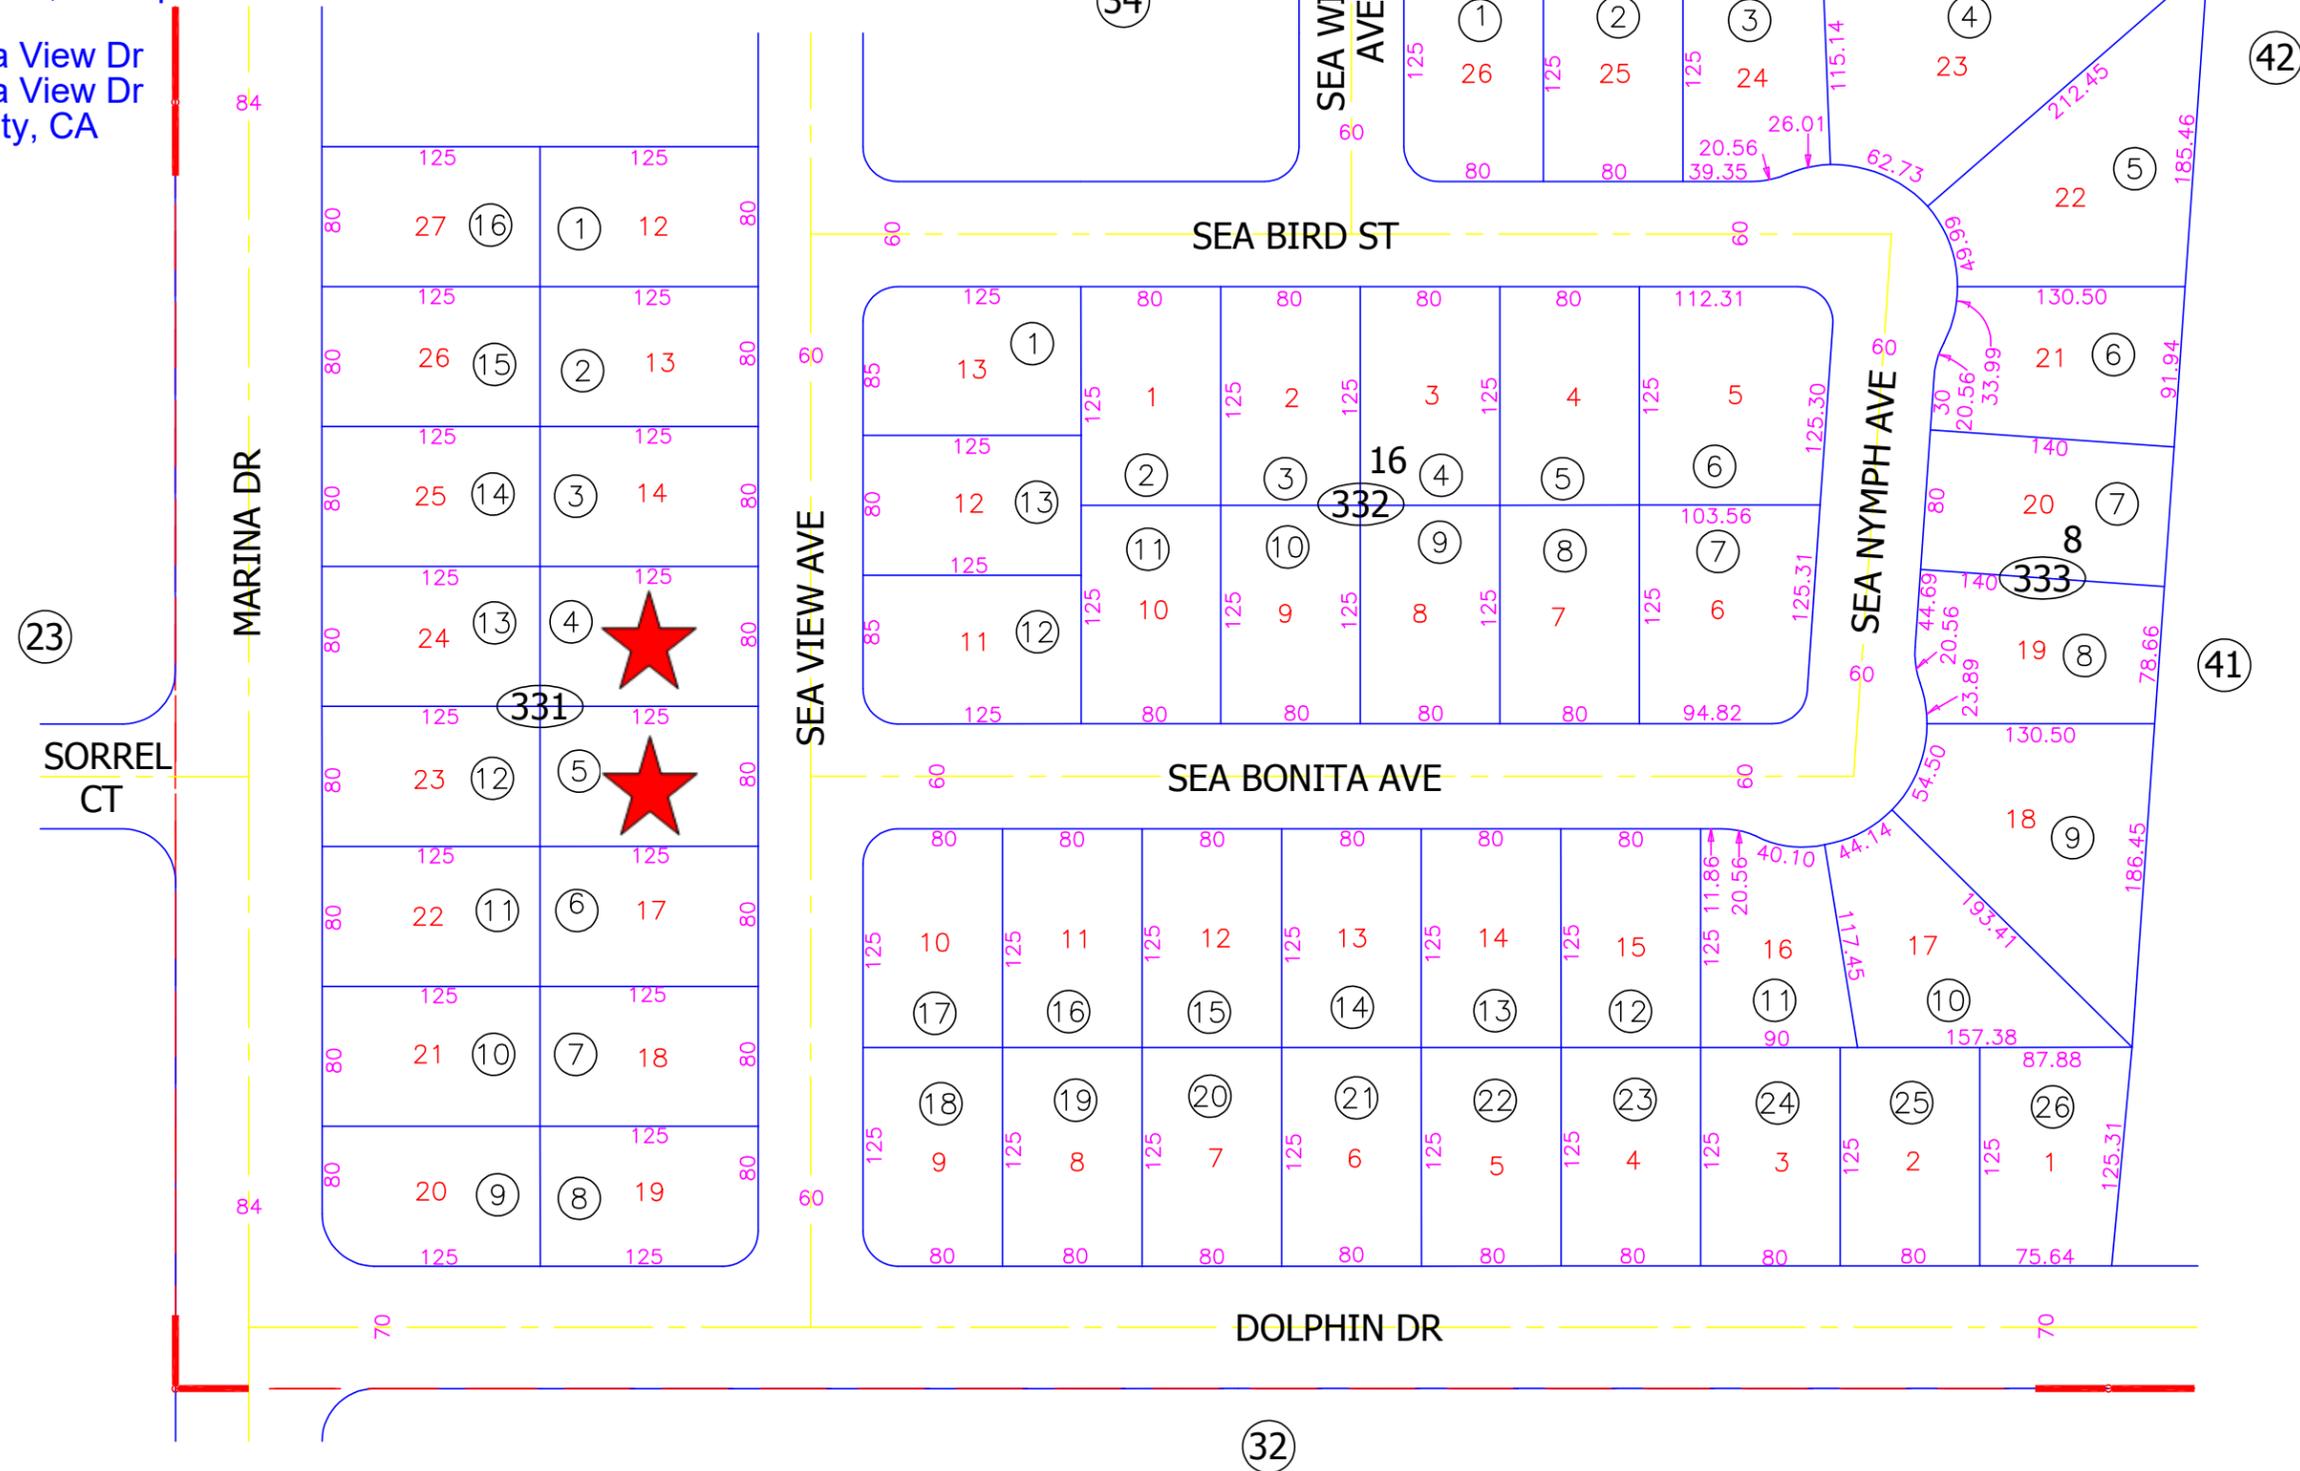

DISCLAIMER:
THIS IS NOT AN OFFICIAL MAP.
THIS MAP WAS CREATED FOR THE IMPERIAL COUNTY
ASSESSOR, FOR THE SOLE PURPOSE OF AIDING IN
THE PERFORMANCE OF THE DUTIES OF THE ASSESSOR.
ANY ERRORS OR OMISSIONS IN THIS MAP ARE NOT
THE RESPONSIBILITY OF THE COUNTY OF IMPERIAL
OR THE ASSESSOR. (REV. & TAX. CODE SEC.327)

