

013-071-002-000
Lot 02, Block 23, Tract 527
9,910 sq ft

POR. TRACT 527
POR SEC 21 T10S R10E
FM 3-32



Tax Area Code
82-003

13-07

2285 Santa Monica St
Salton City, CA

02

SEC.16

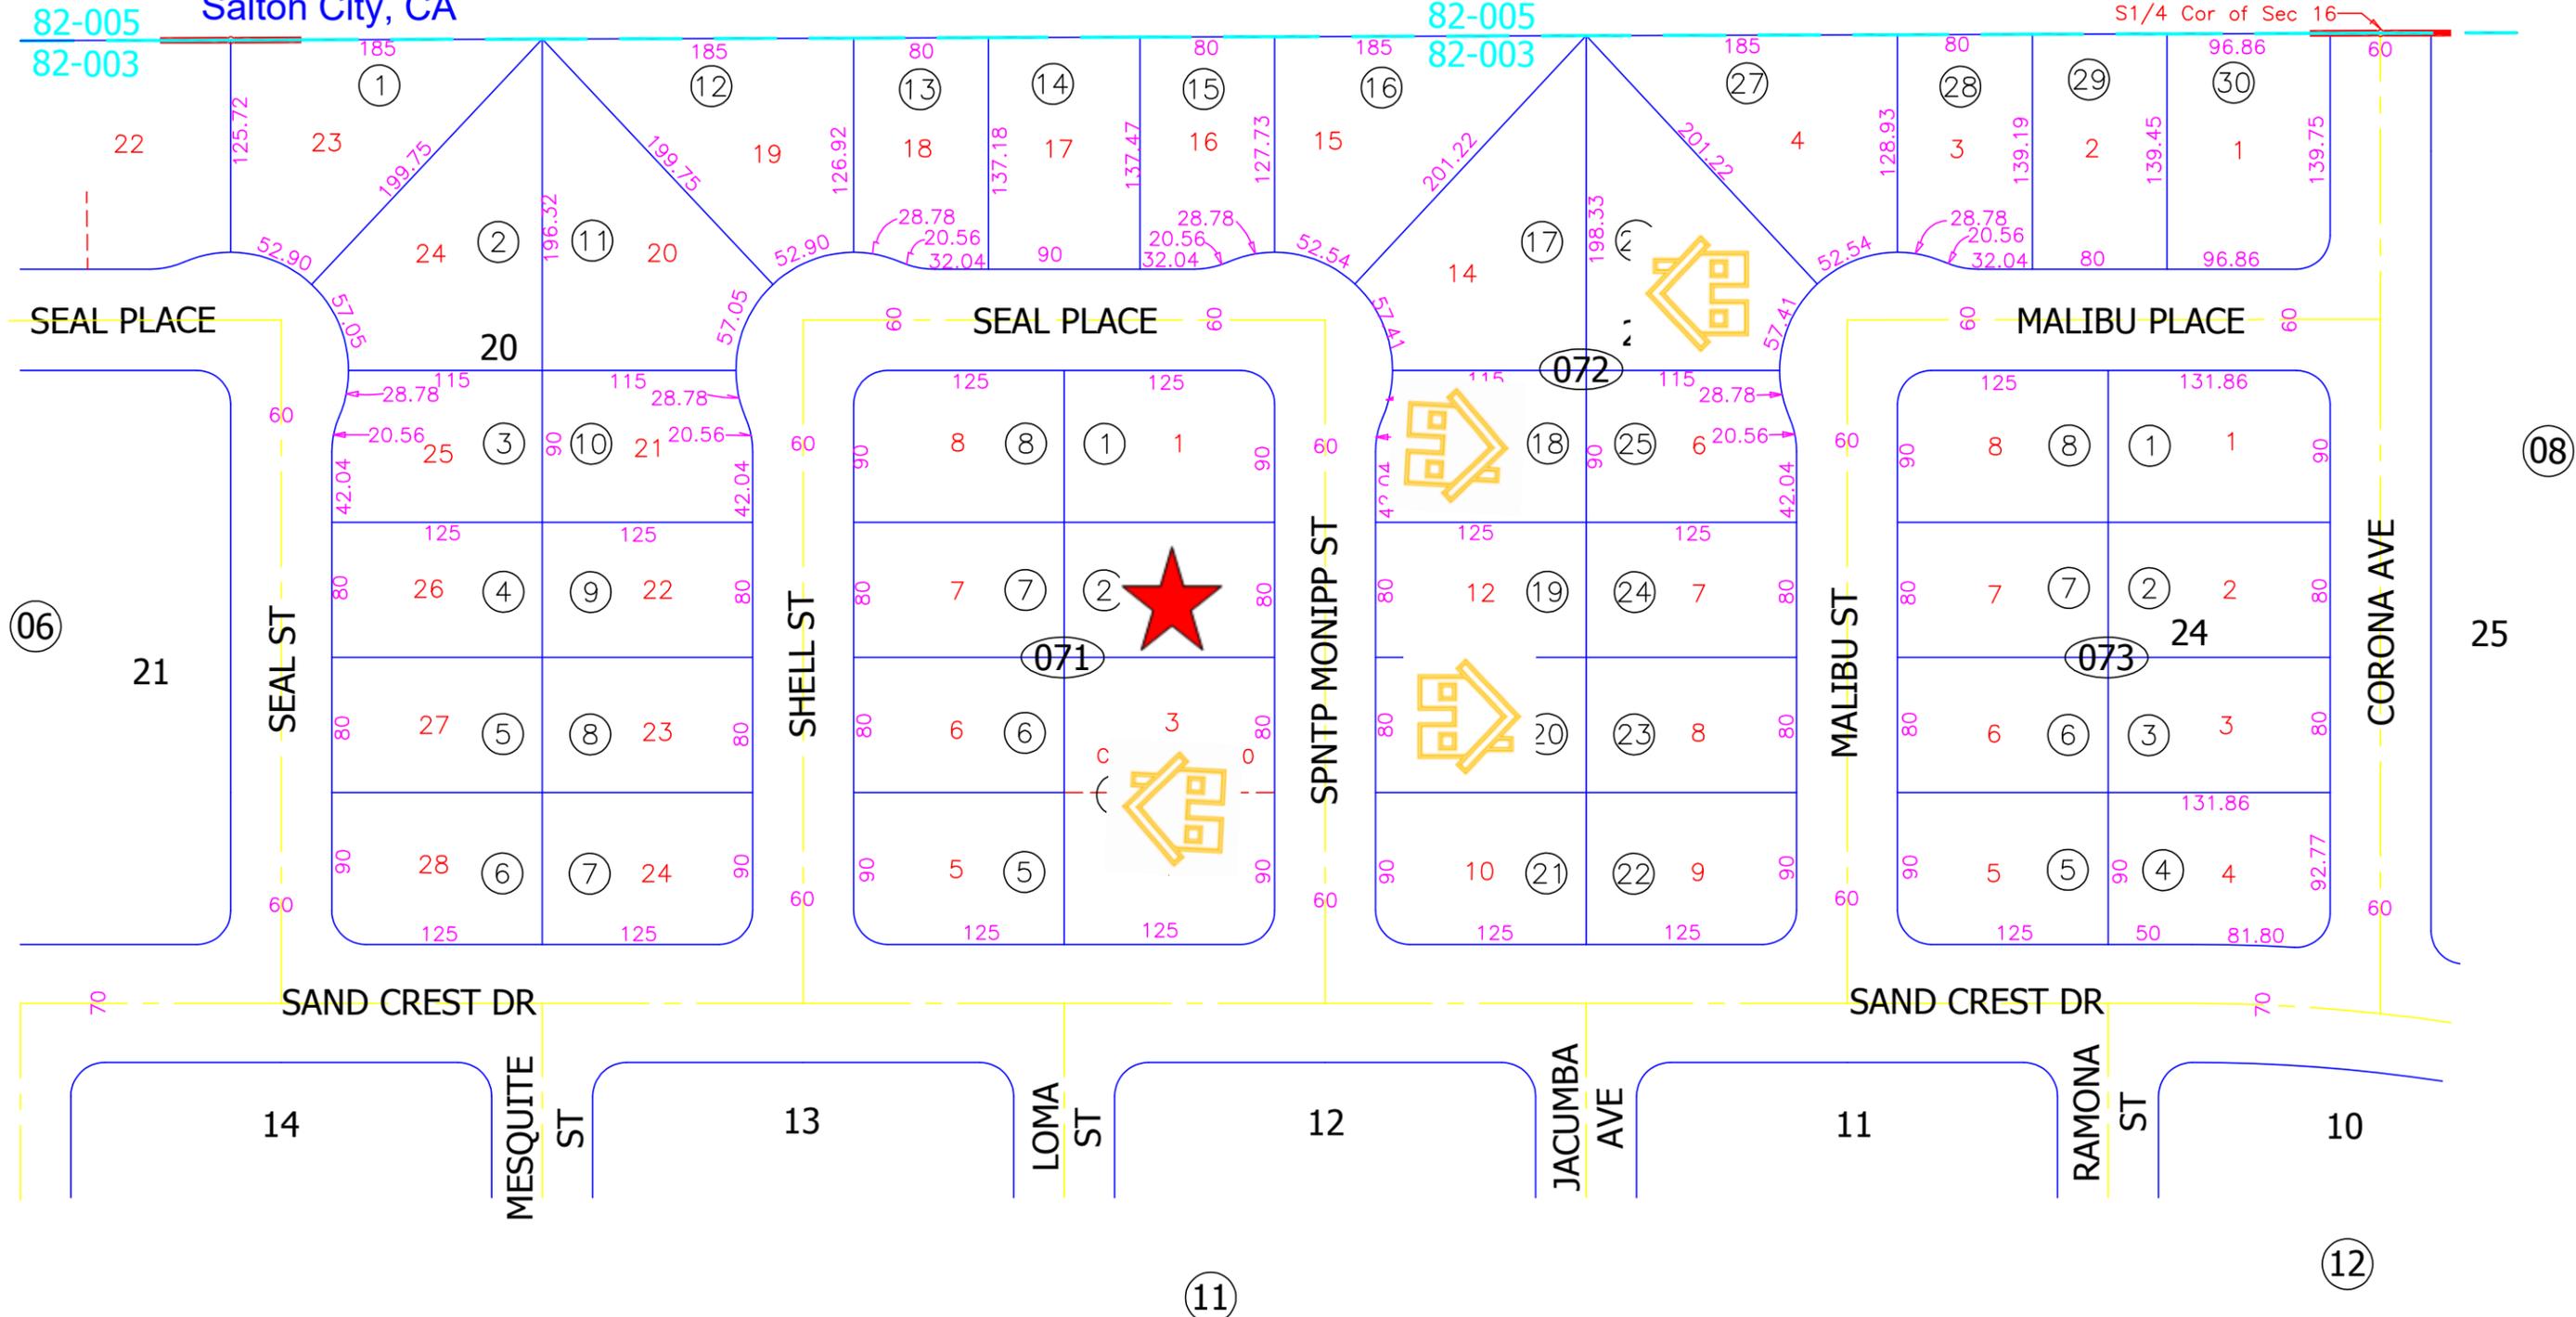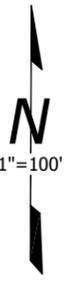

DISCLAIMER:
THIS IS NOT AN OFFICIAL MAP.
THIS MAP WAS CREATED FOR THE IMPERIAL COUNTY
ASSESSOR, FOR THE SOLE PURPOSE OF AIDING IN
THE PERFORMANCE OF THE DUTIES OF THE ASSESSOR.
ANY ERRORS OR OMISSIONS IN THIS MAP ARE NOT
THE RESPONSIBILITY OF THE COUNTY OF IMPERIAL
OR THE ASSESSOR. (REV. & TAX. CODE SEC.327)

4-29-02 AR
UPDATED 2-25-70 JMS



Assessor's Map Bk.13-Pg.07
County of Imperial, Calif.