



015-464-003 & 004-000
Lots 03 & 04, Block 16, Tract 579
14,850 & 14,034 sq. ft

2135 & 2139 Albany Ave
Salton City, CA

POR. TRACT 579
FM 6-44

Tax Area Code
82-003

15-46

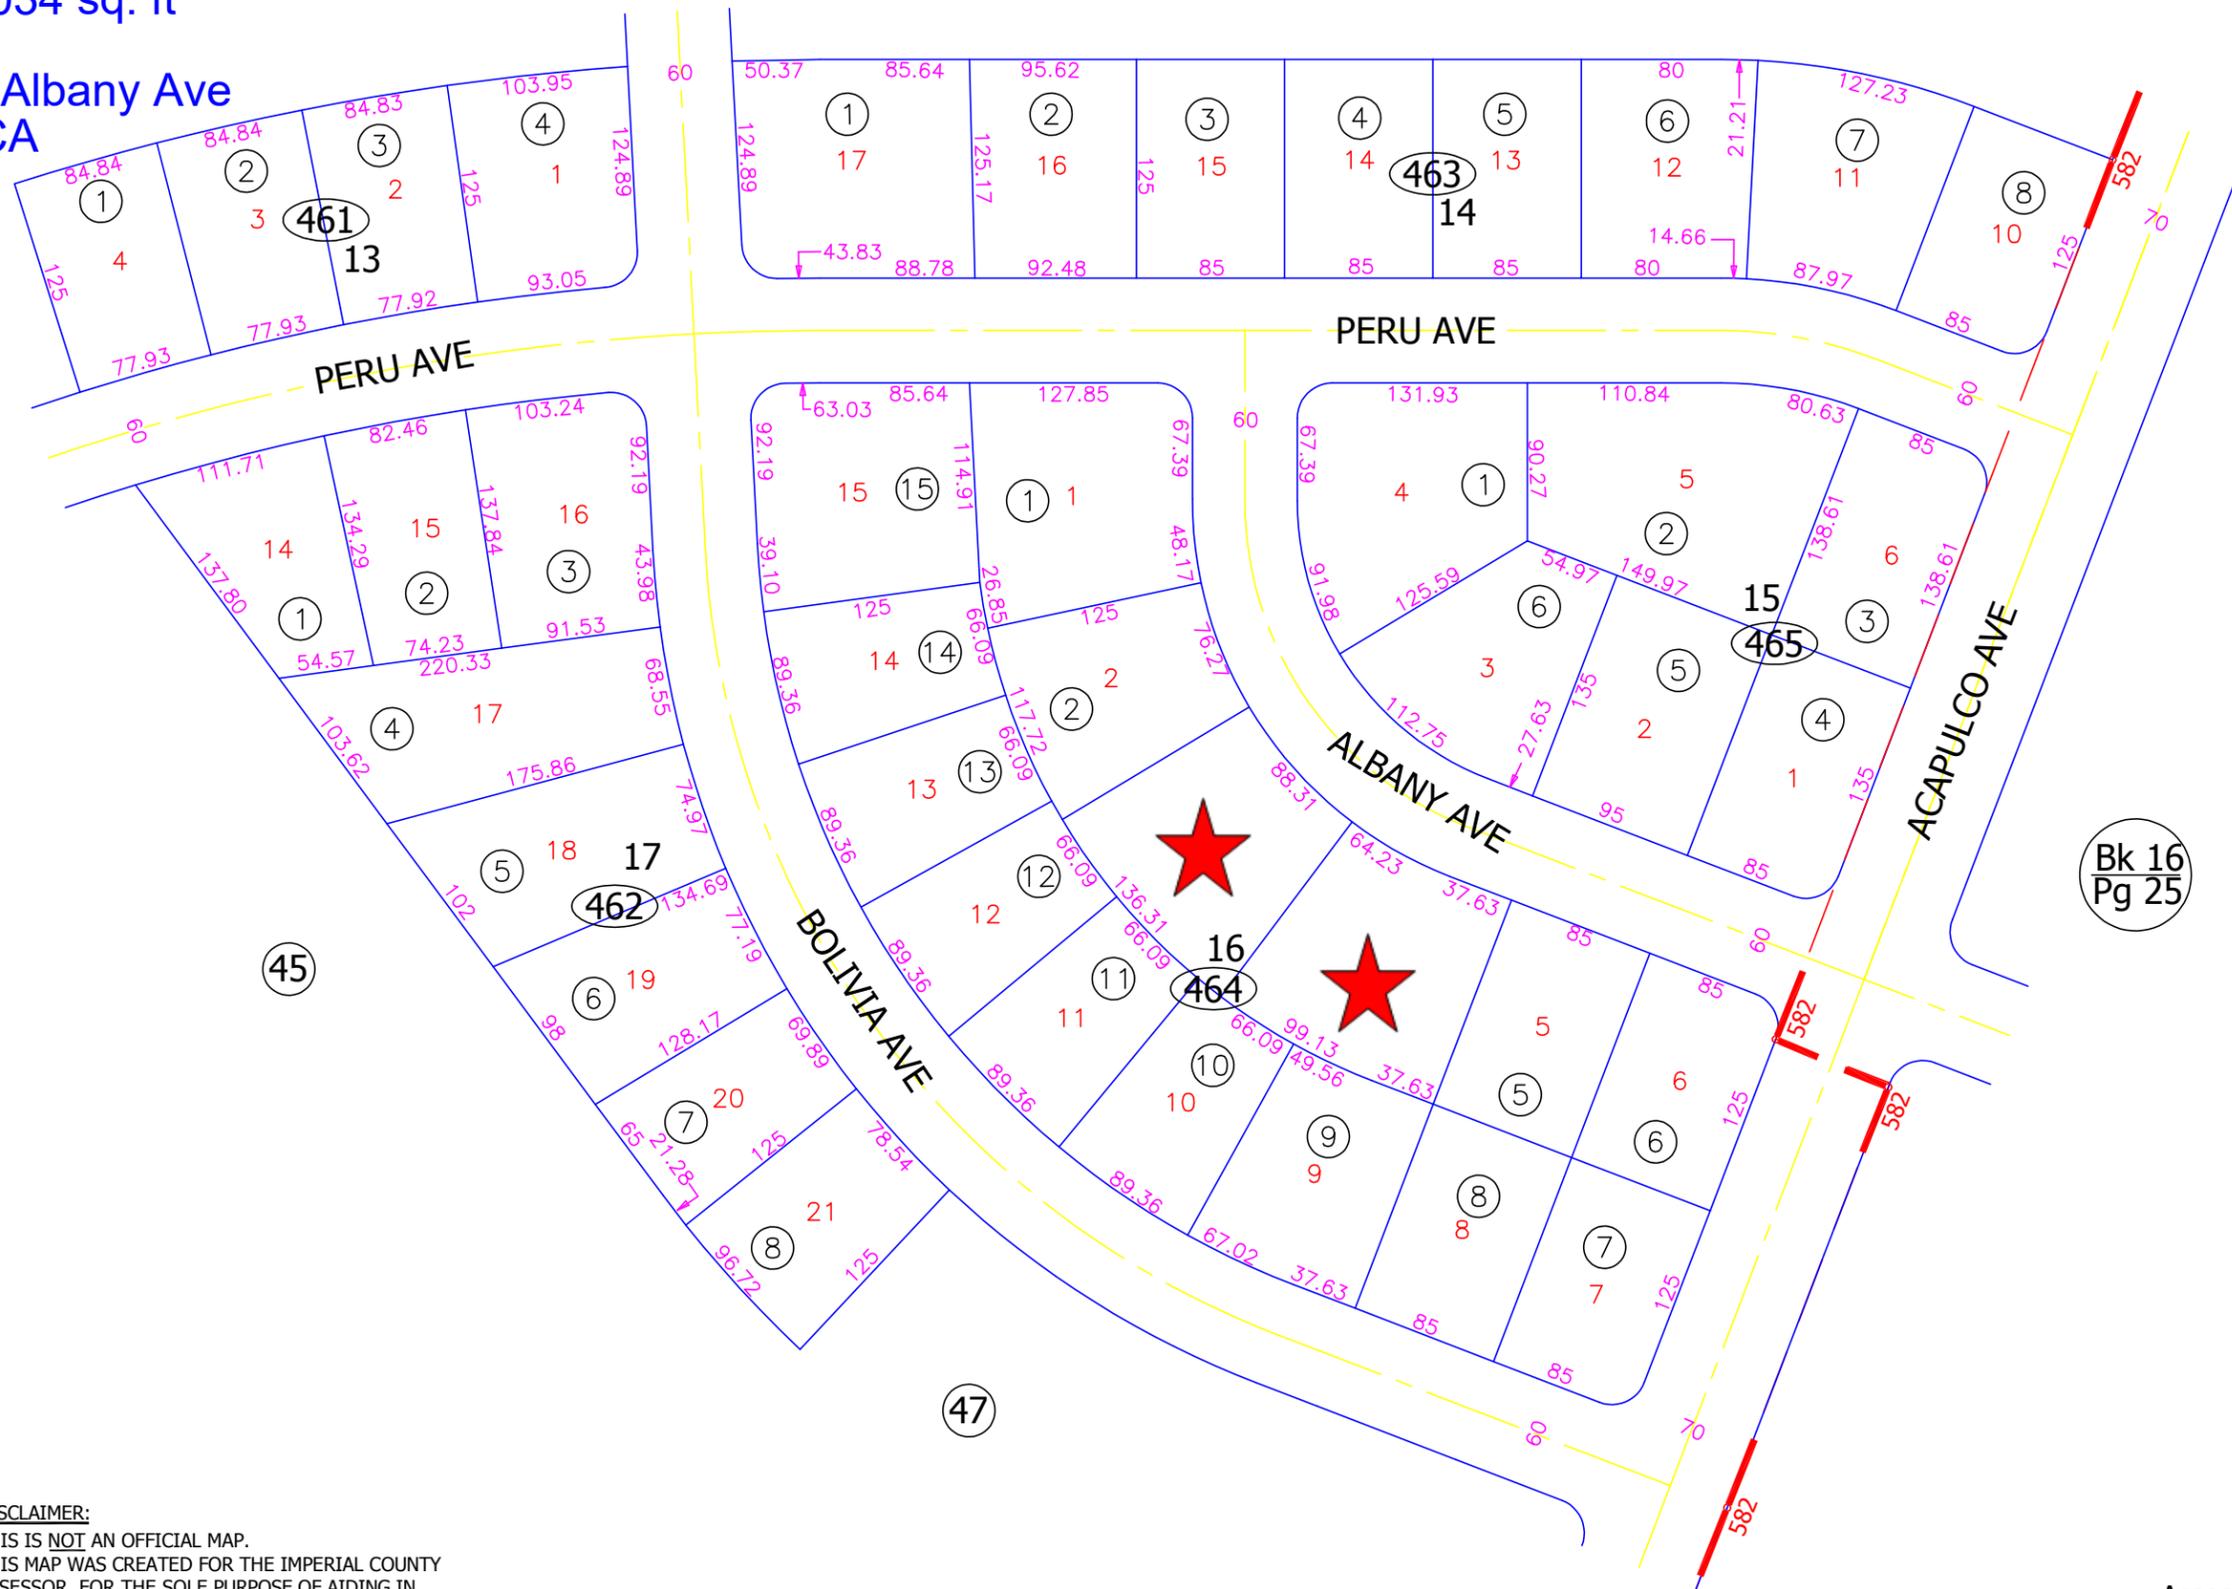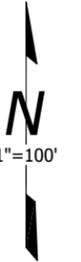

Bk 16
Pg 25

DISCLAIMER:
THIS IS NOT AN OFFICIAL MAP.
THIS MAP WAS CREATED FOR THE IMPERIAL COUNTY
ASSESSOR, FOR THE SOLE PURPOSE OF AIDING IN
THE PERFORMANCE OF THE DUTIES OF THE ASSESSOR.
ANY ERRORS OR OMISSIONS IN THIS MAP ARE NOT
THE RESPONSIBILITY OF THE COUNTY OF IMPERIAL
OR THE ASSESSOR. (REV. & TAX. CODE SEC.327)

6-21-73 ED



Assessor's Map Bk.15-Pg.46
County of Imperial, Calif.