

POR. TRACT 573


FM 5-1

Tax Area Code
82-003

14-18

014-182-014-000
Lot 04, Block 13, Tract 573
11,136 sq ft

2034 Sunrise Dr
Salton City, CA


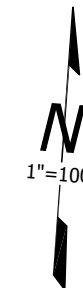


Bk 7
Pg 32

10
2.04AC

POR.LOT A

7-20-73 ED

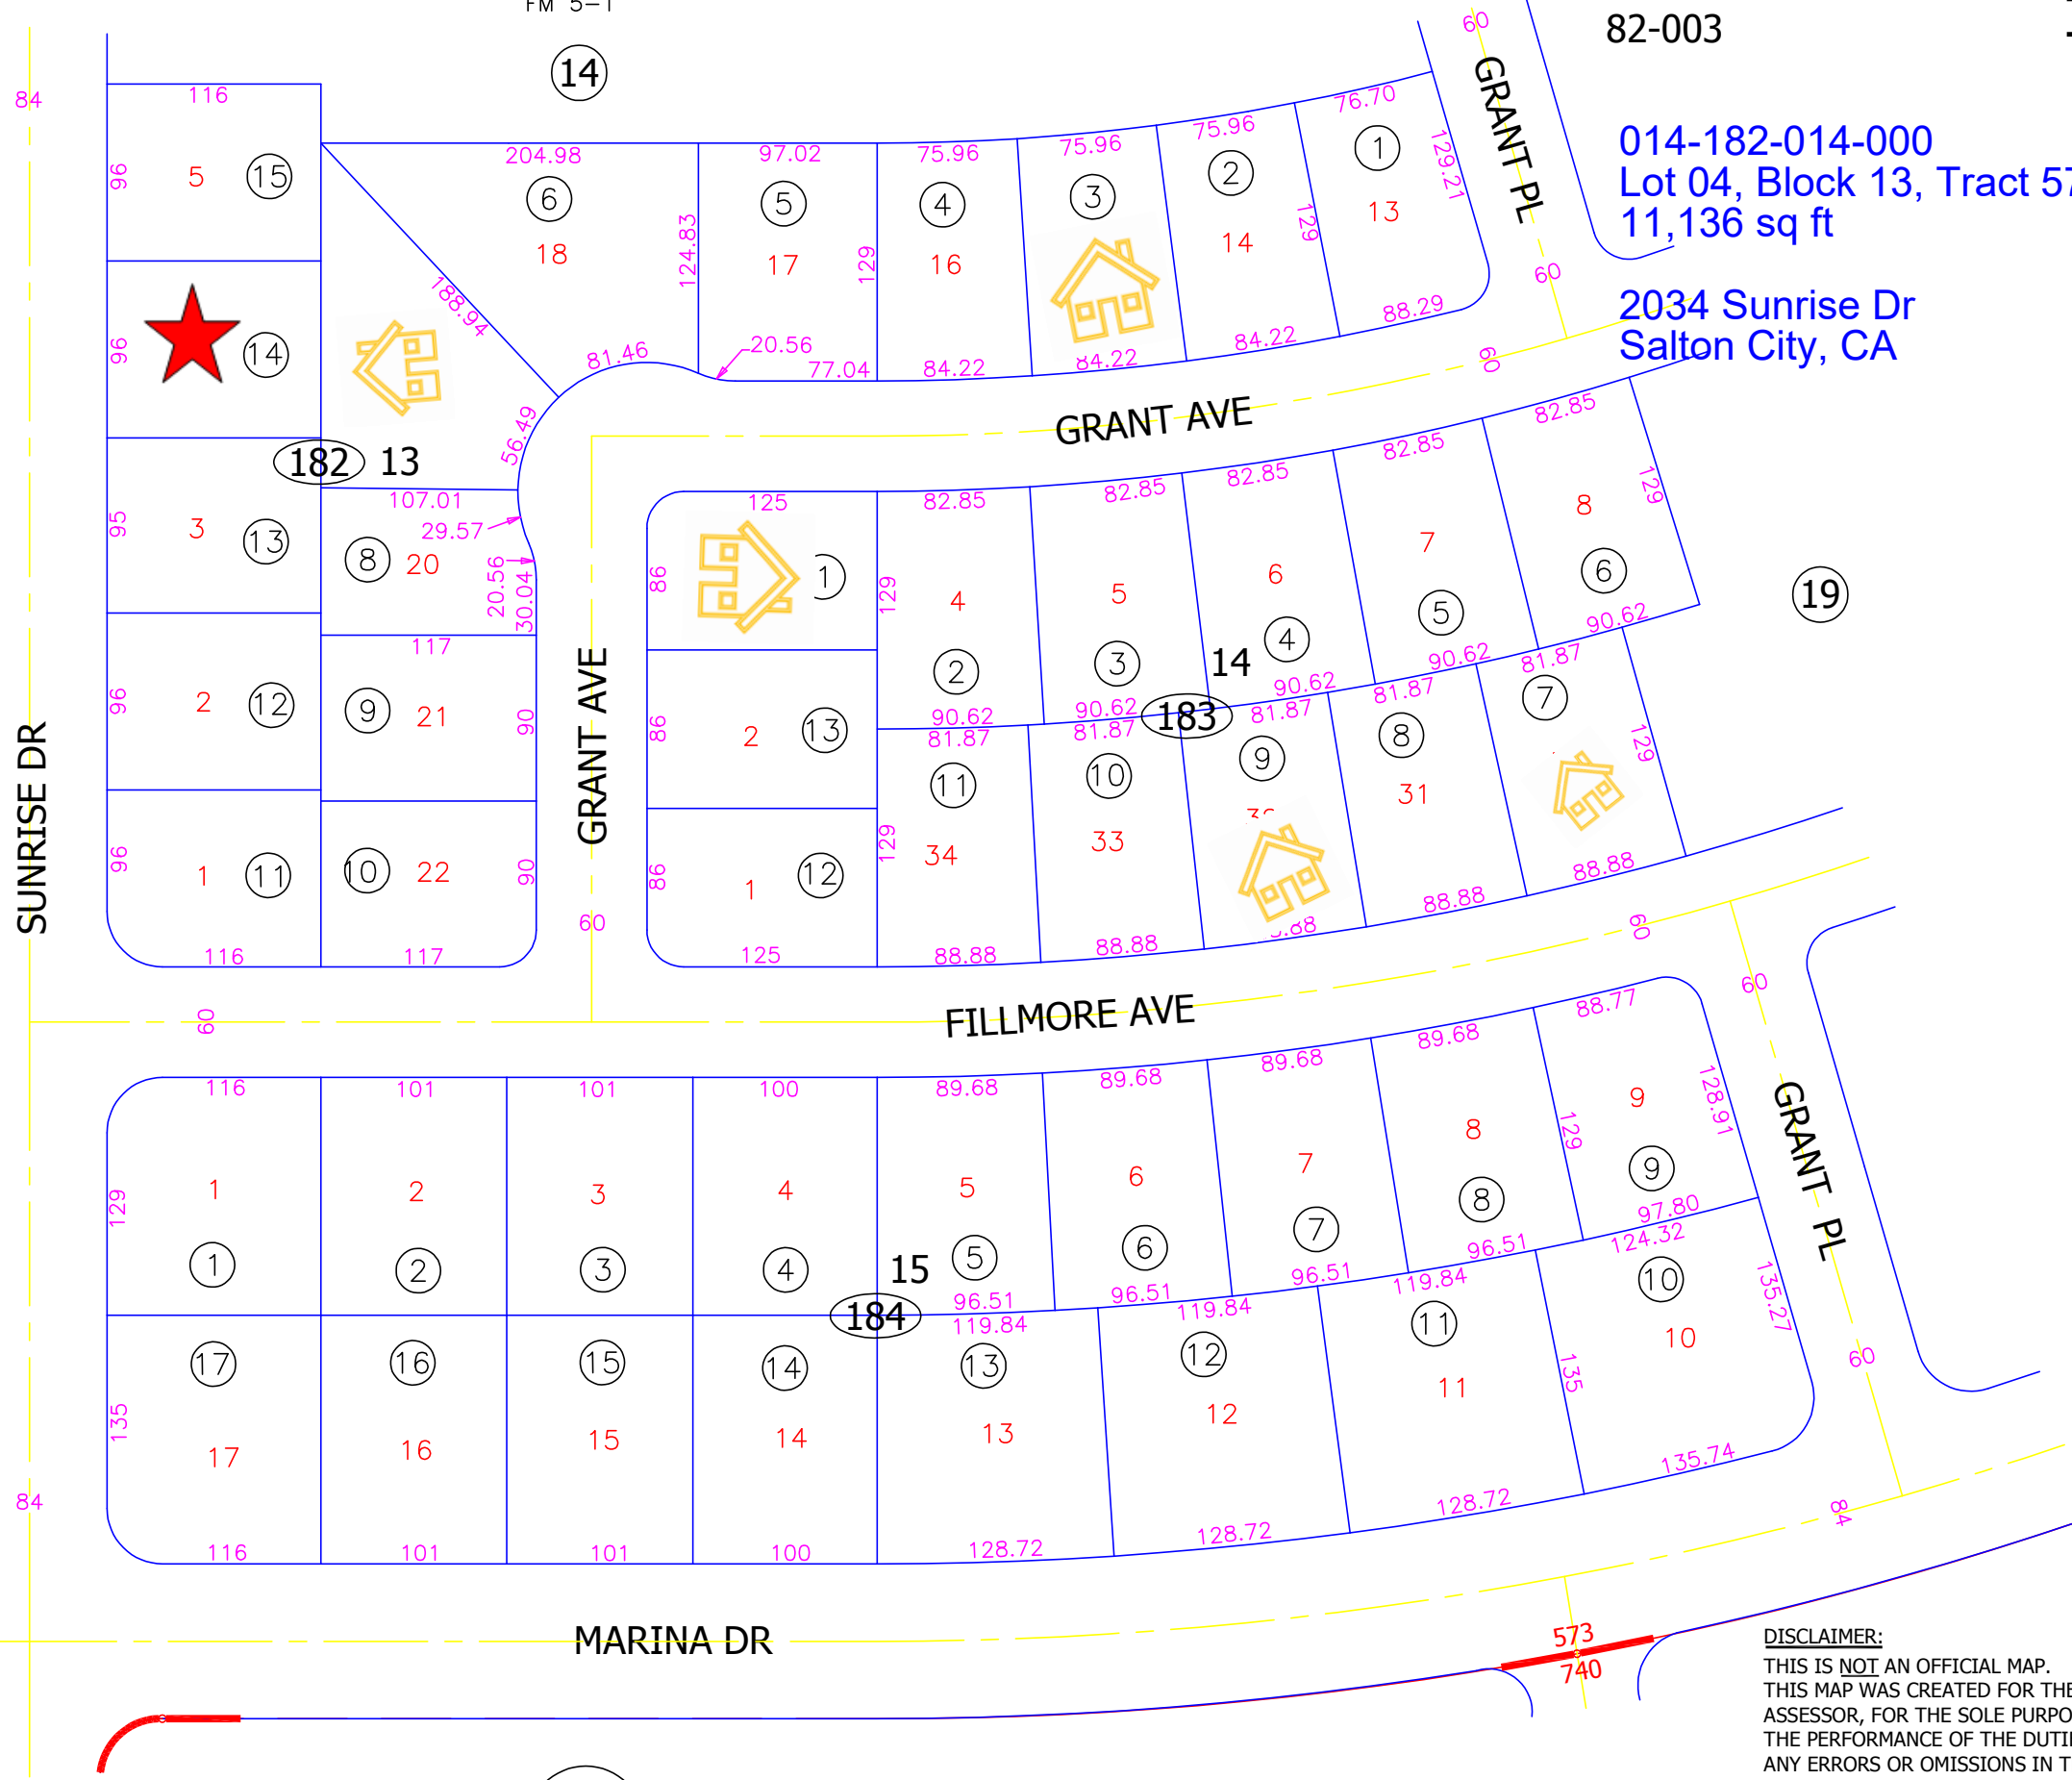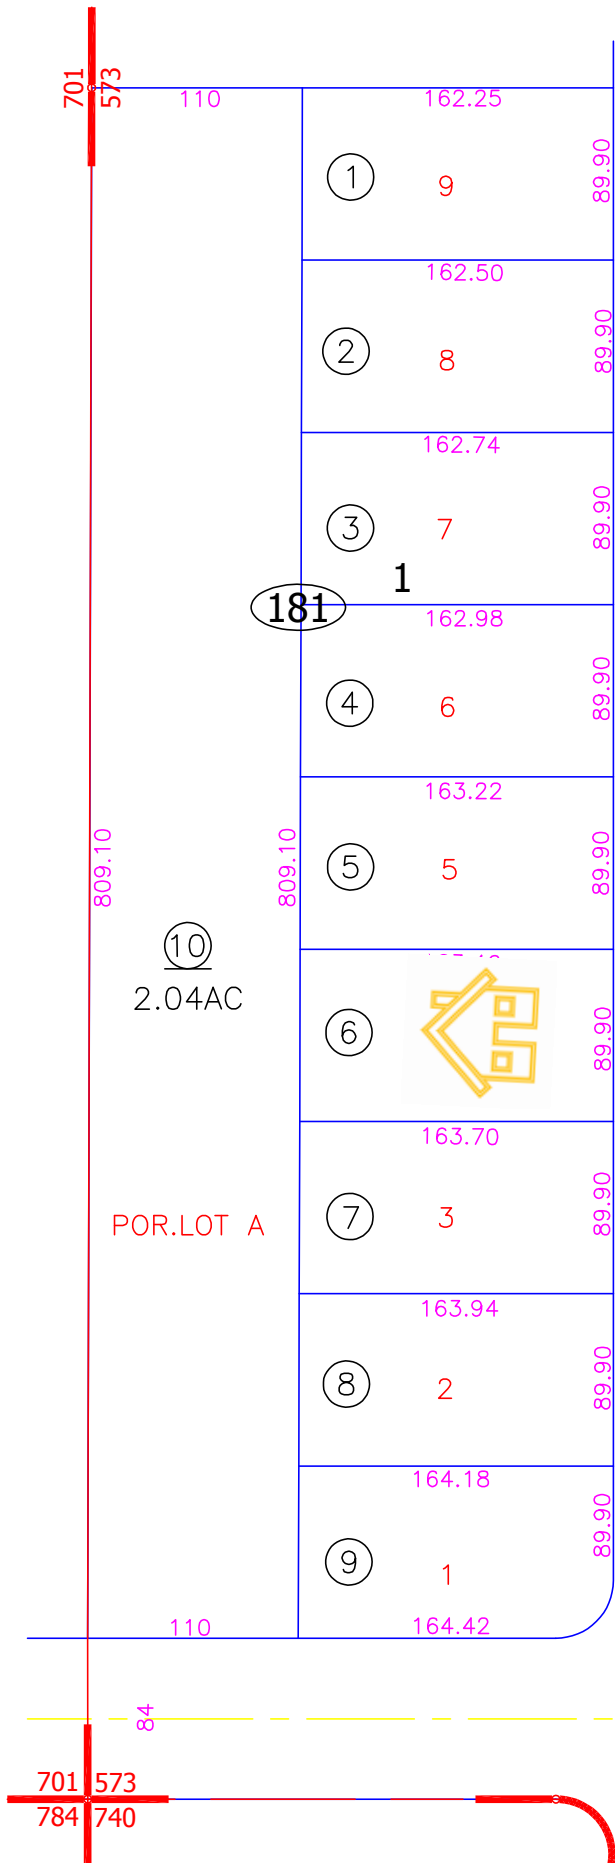

Bk 17
Pg 84

DISCLAIMER:
THIS IS NOT AN OFFICIAL MAP.
THIS MAP WAS CREATED FOR THE IMPERIAL COUNTY
ASSESSOR, FOR THE SOLE PURPOSE OF AIDING IN
THE PERFORMANCE OF THE DUTIES OF THE ASSESSOR.
ANY ERRORS OR OMISSIONS IN THIS MAP ARE NOT
THE RESPONSIBILITY OF THE COUNTY OF IMPERIAL
OR THE ASSESSOR. (REV. & TAX. CODE SEC.327)

Assessor's Map Bk.14-Pg.18
County of Imperial, Calif.

