



010-523-006-000  
Lot 10, Block 05, Tract 540  
10,905 sq ft

2529 Sea View Dr  
Salton City, CA

POR. TRACT 540

Tax Area Code  
82-03

10-52

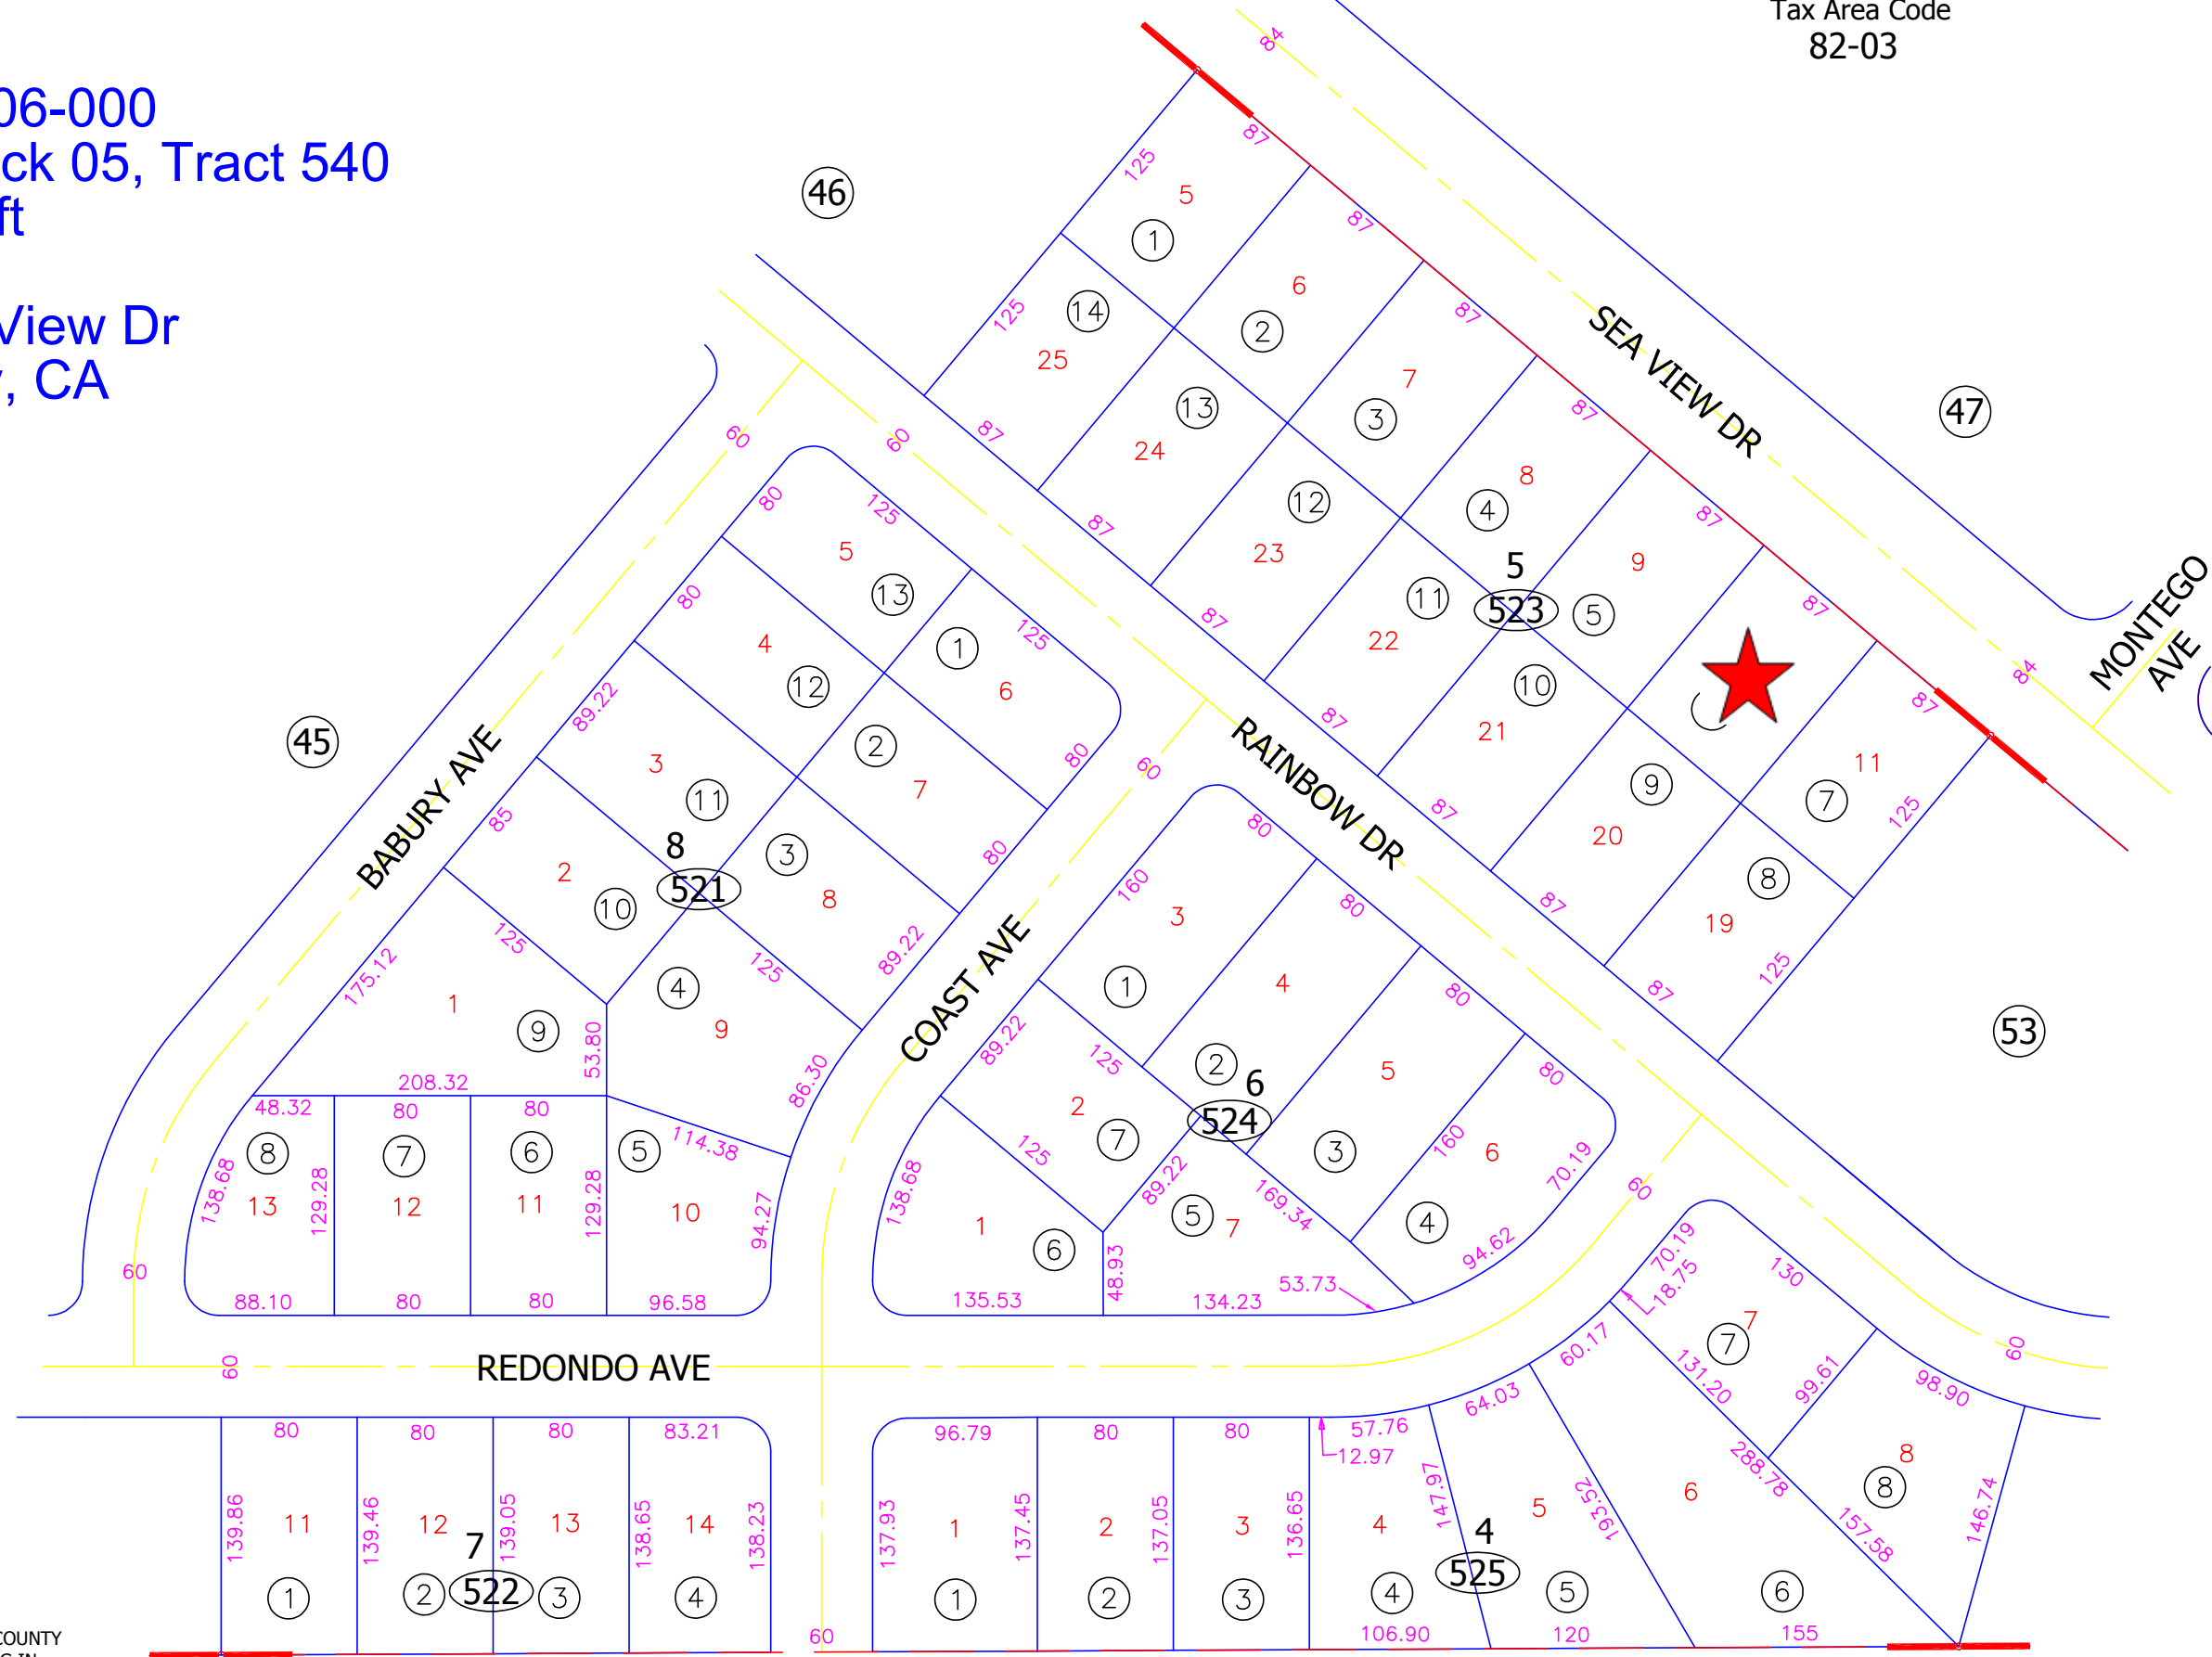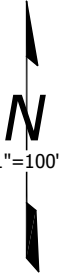

**DISCLAIMER:**  
THIS IS NOT AN OFFICIAL MAP.  
THIS MAP WAS CREATED FOR THE IMPERIAL COUNTY  
ASSESSOR, FOR THE SOLE PURPOSE OF AIDING IN  
THE PERFORMANCE OF THE DUTIES OF THE ASSESSOR.  
ANY ERRORS OR OMISSIONS IN THIS MAP ARE NOT  
THE RESPONSIBILITY OF THE COUNTY OF IMPERIAL  
OR THE ASSESSOR. (REV. & TAX. CODE SEC.327)

Bk.13



Assessor's Map Bk.10-Pg.52  
County of Imperial, Calif.