



016-311-003-000  
Lot 20, Block 05, Tract 583  
11,981 sq ft

2123 Phoenix Ave  
Salton City, CA

POR. TRACT 583 & 624

Tax Area Code  
82-003

16-31

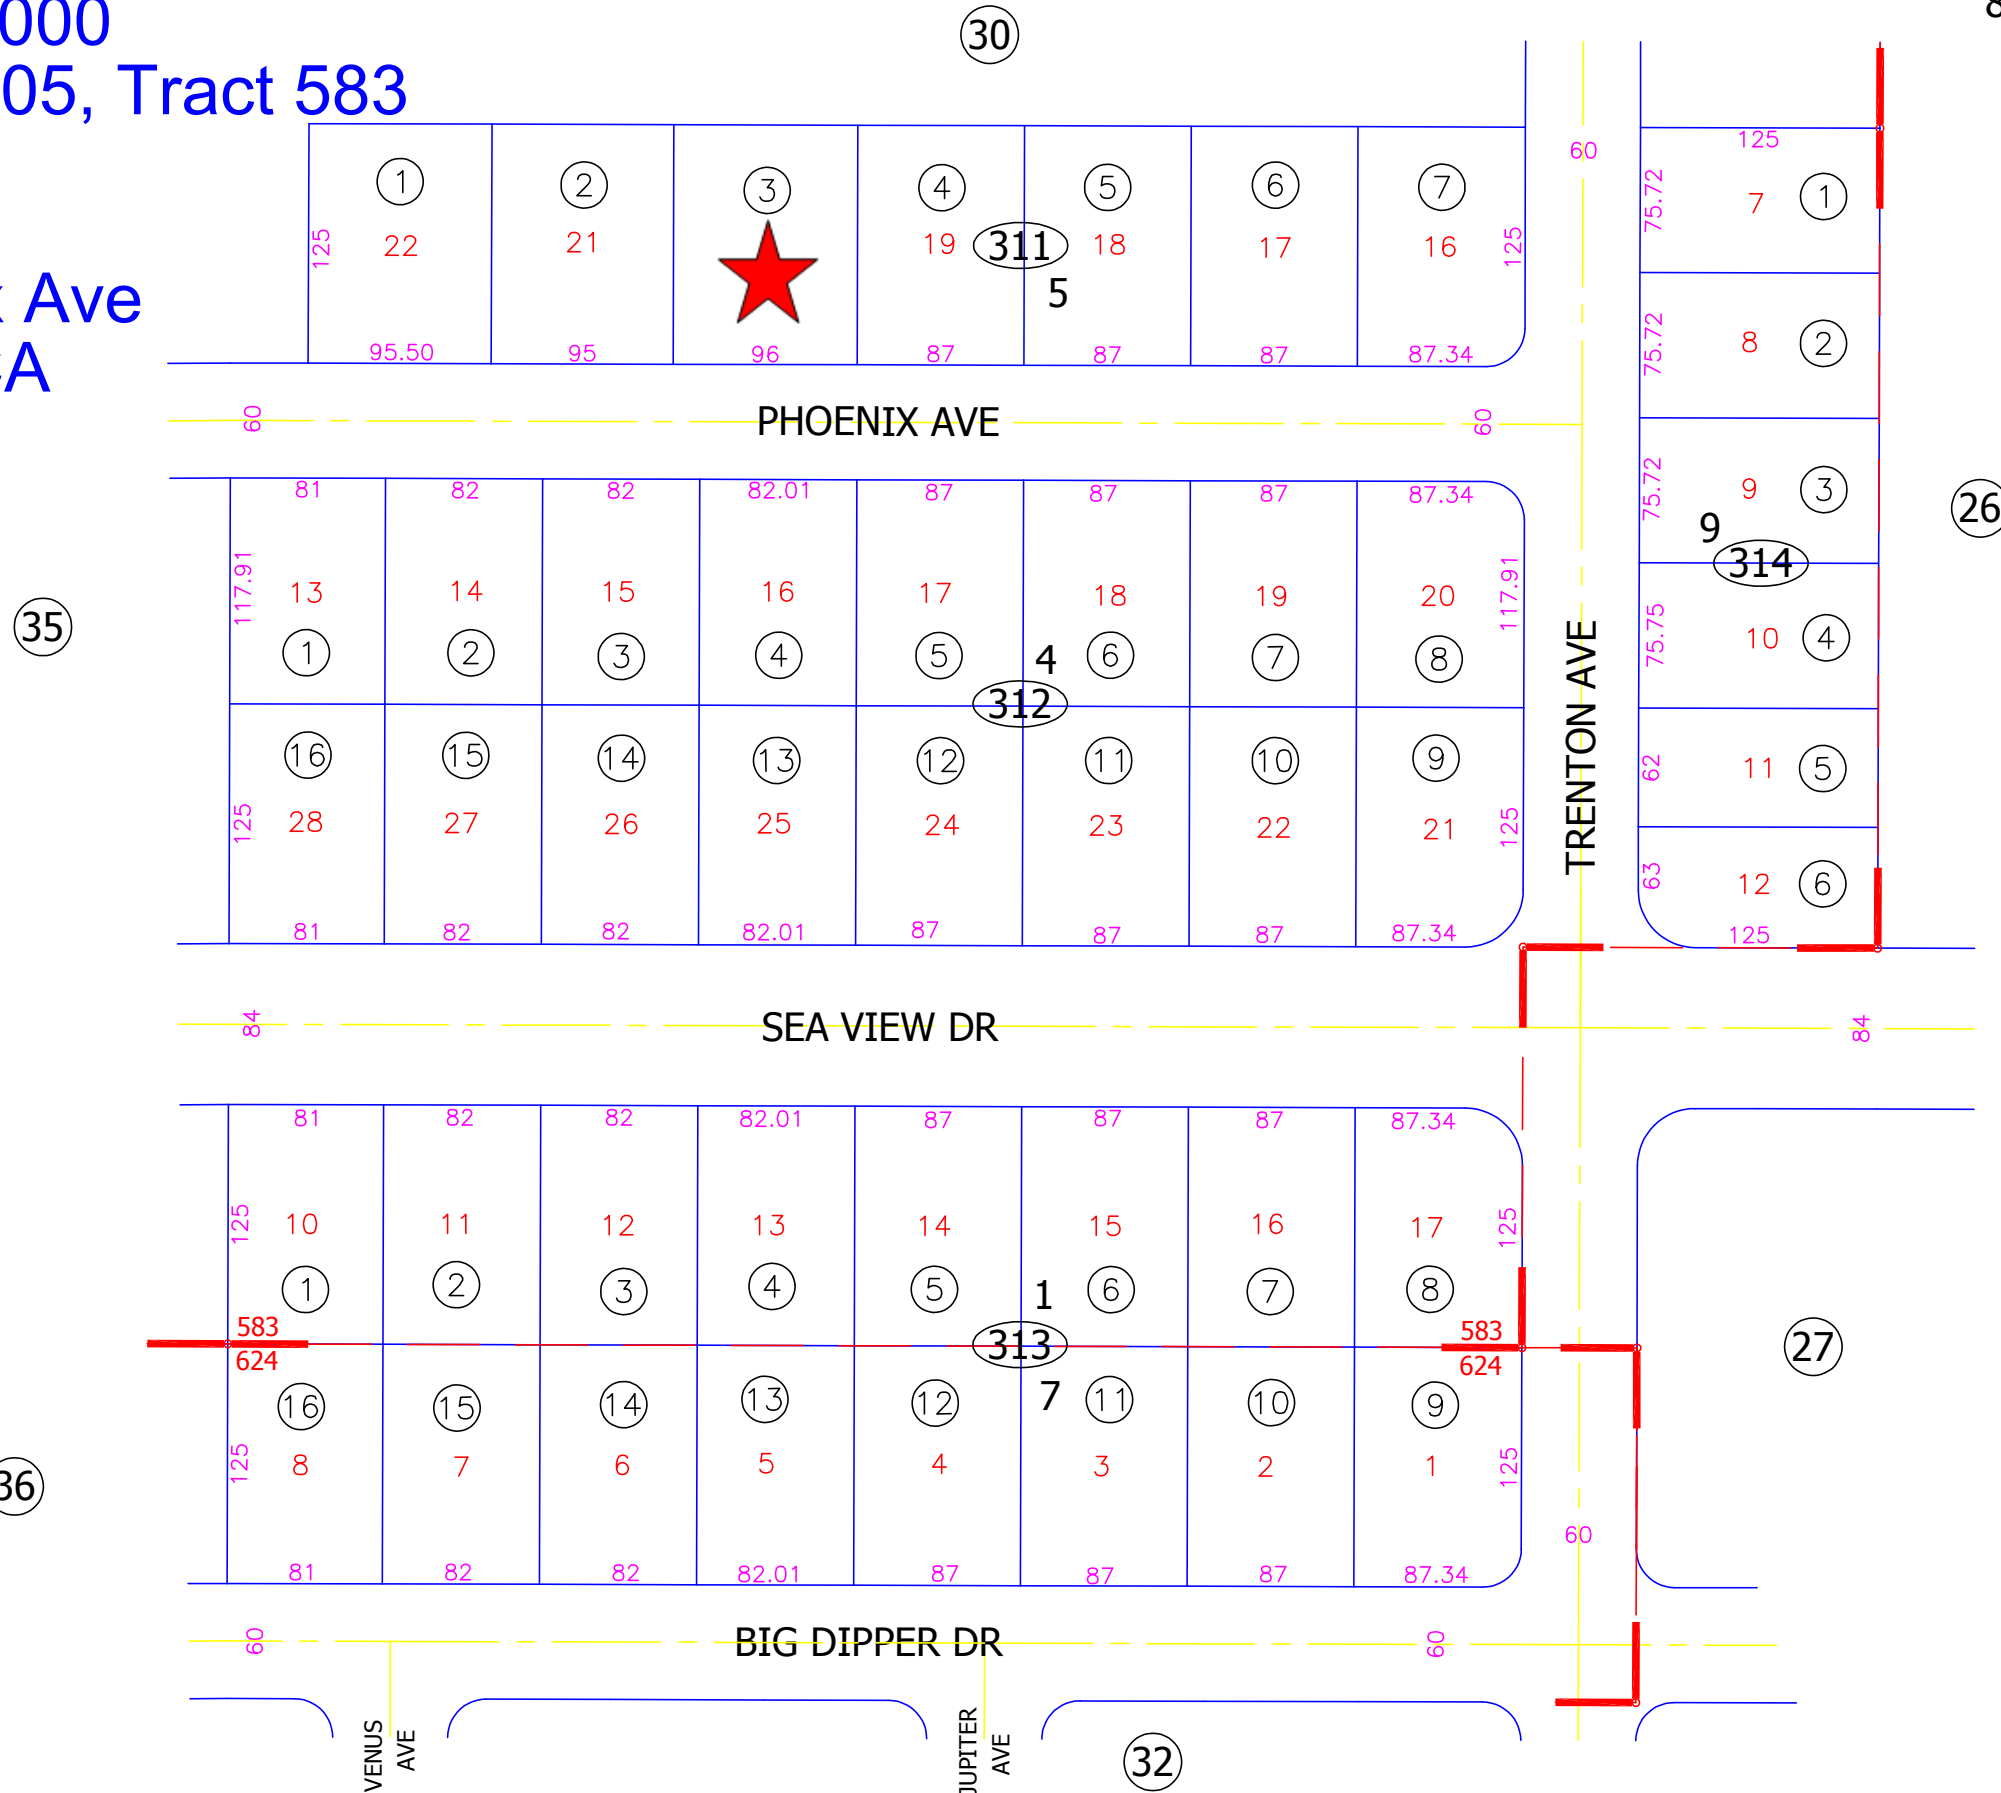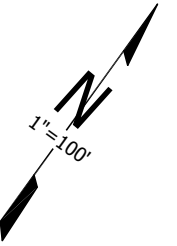

**DISCLAIMER:**  
THIS IS NOT AN OFFICIAL MAP.  
THIS MAP WAS CREATED FOR THE IMPERIAL COUNTY ASSESSOR, FOR THE SOLE PURPOSE OF AIDING IN THE PERFORMANCE OF THE DUTIES OF THE ASSESSOR. ANY ERRORS OR OMISSIONS IN THIS MAP ARE NOT THE RESPONSIBILITY OF THE COUNTY OF IMPERIAL OR THE ASSESSOR. (REV. & TAX. CODE SEC.327)



Assessor's Map Bk.16-Pg.31  
County of Imperial, Calif.