

008-421-013-000
Lot 13, Block 05, Tract 692
9,384 sq. ft.



POR. TRACT 692
POR. SEC 6 T.10S., R.10 E.
FM 8-24

T = A C >
828005

8842

1214 Bering Ave
Salton City, CA

59

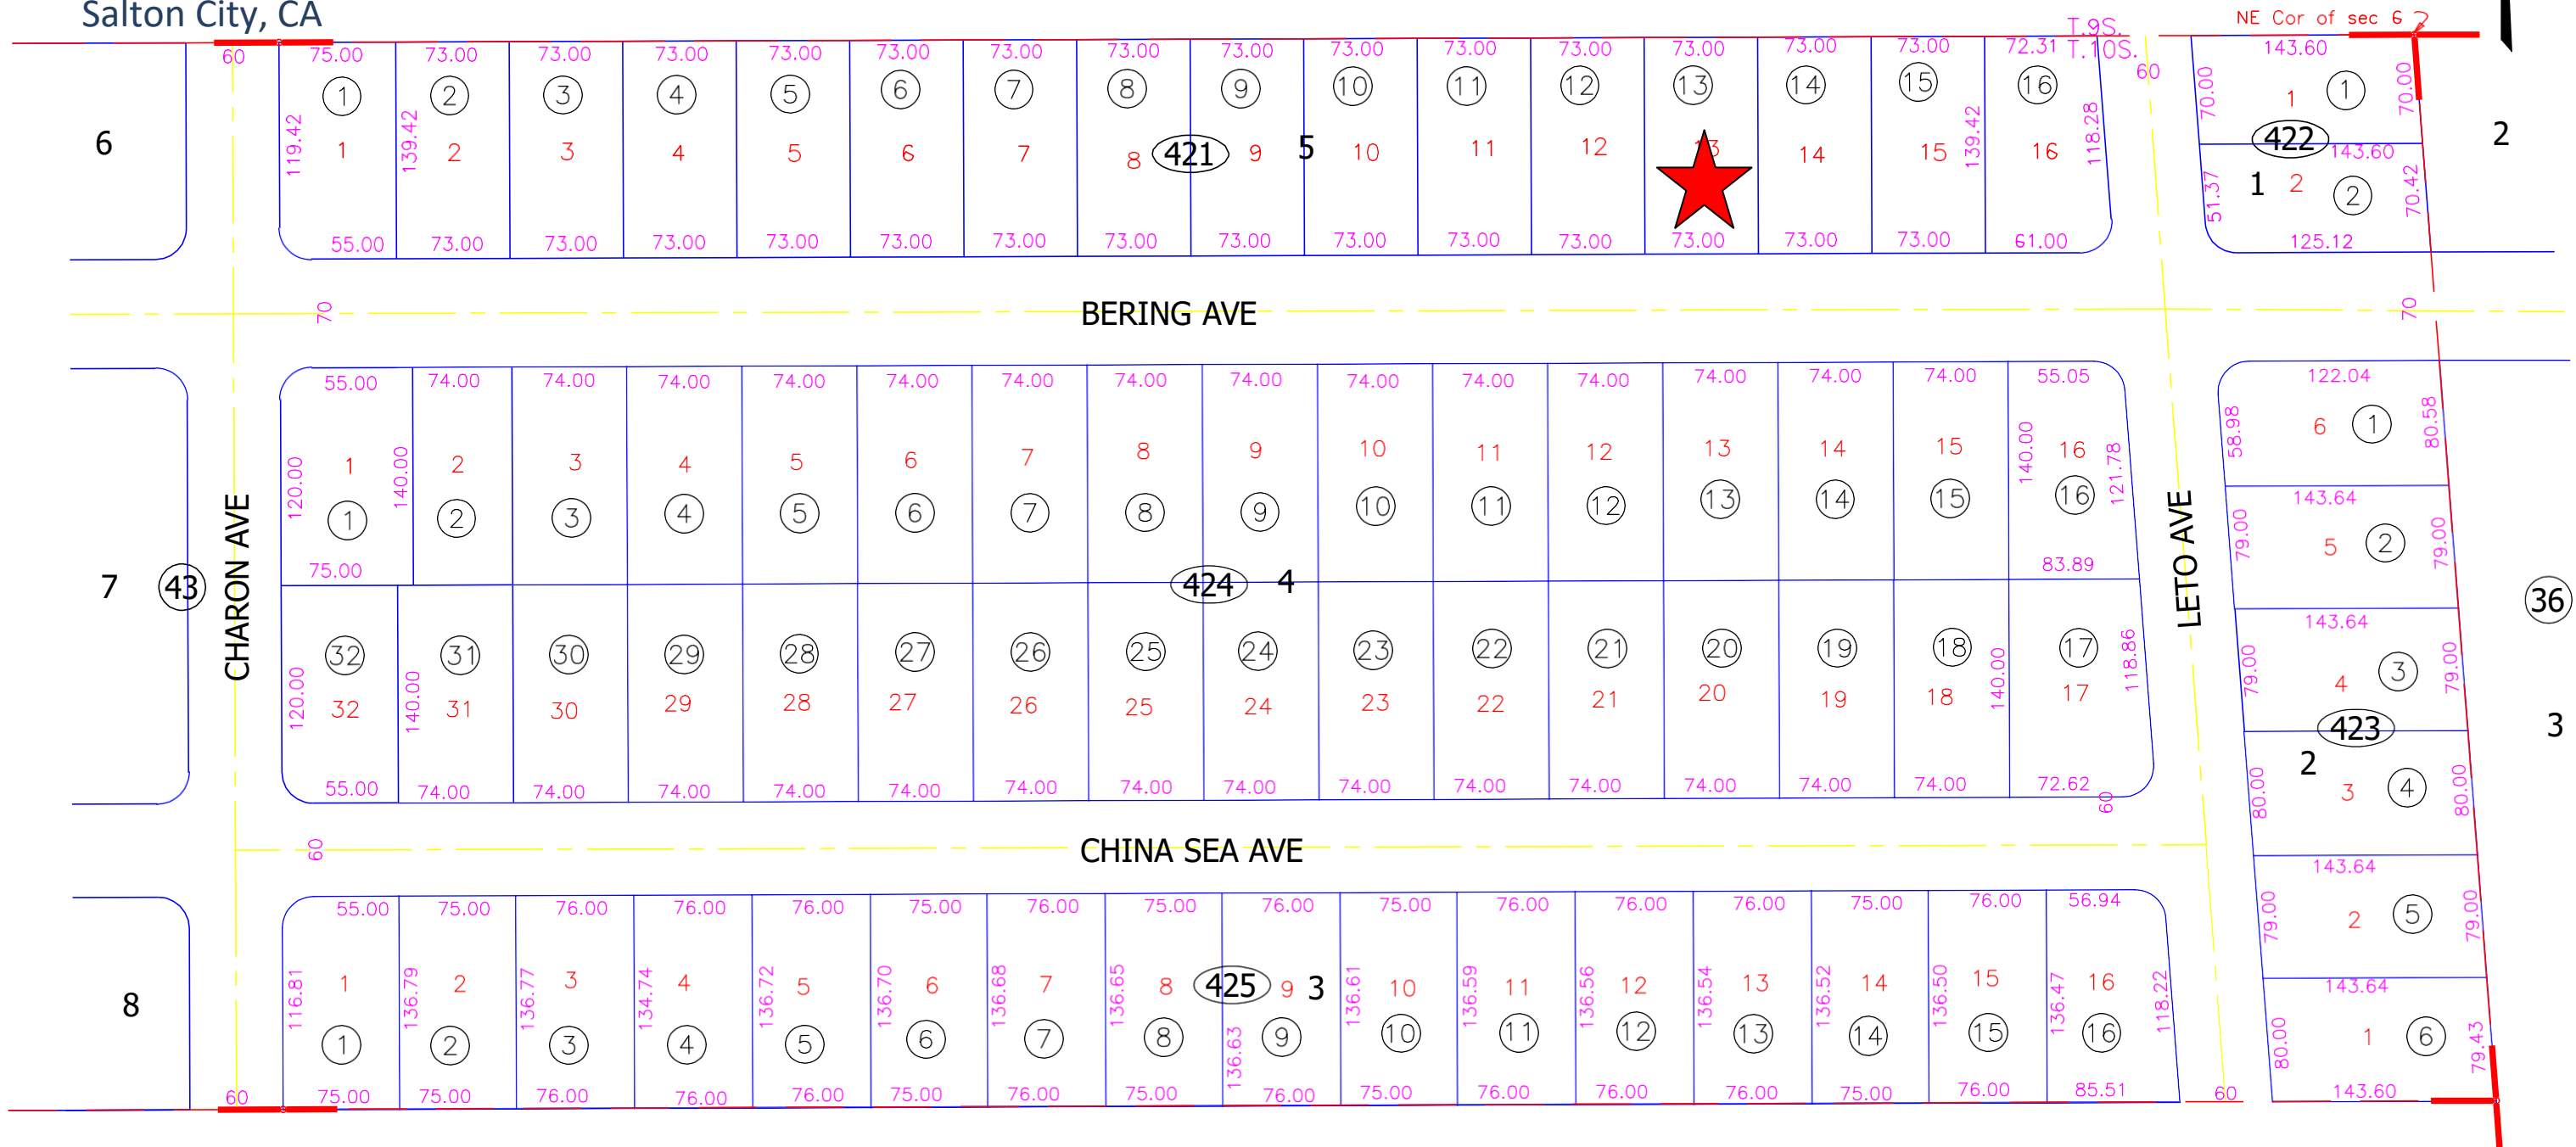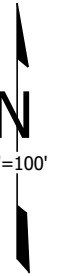

DISCLAIMER

THIS IS NOT AN OFFICIAL MAP.
THIS MAP WAS CREATED FOR THE IMPERIAL COUNTY
ASSESSOR, FOR THE SOLE PURPOSE OF AIDING IN
THE PERFORMANCE OF THE DUTIES OF THE ASSESSOR.
ANY ERRORS OR OMISSIONS IN THIS MAP ARE NOT
THE RESPONSIBILITY OF THE COUNTY OF IMPERIAL
OR THE ASSESSOR. (REV. & TAX. CODE SEC.327)

8813874 TK



A ' M B .088P .42
C I , C .

63

36

3