
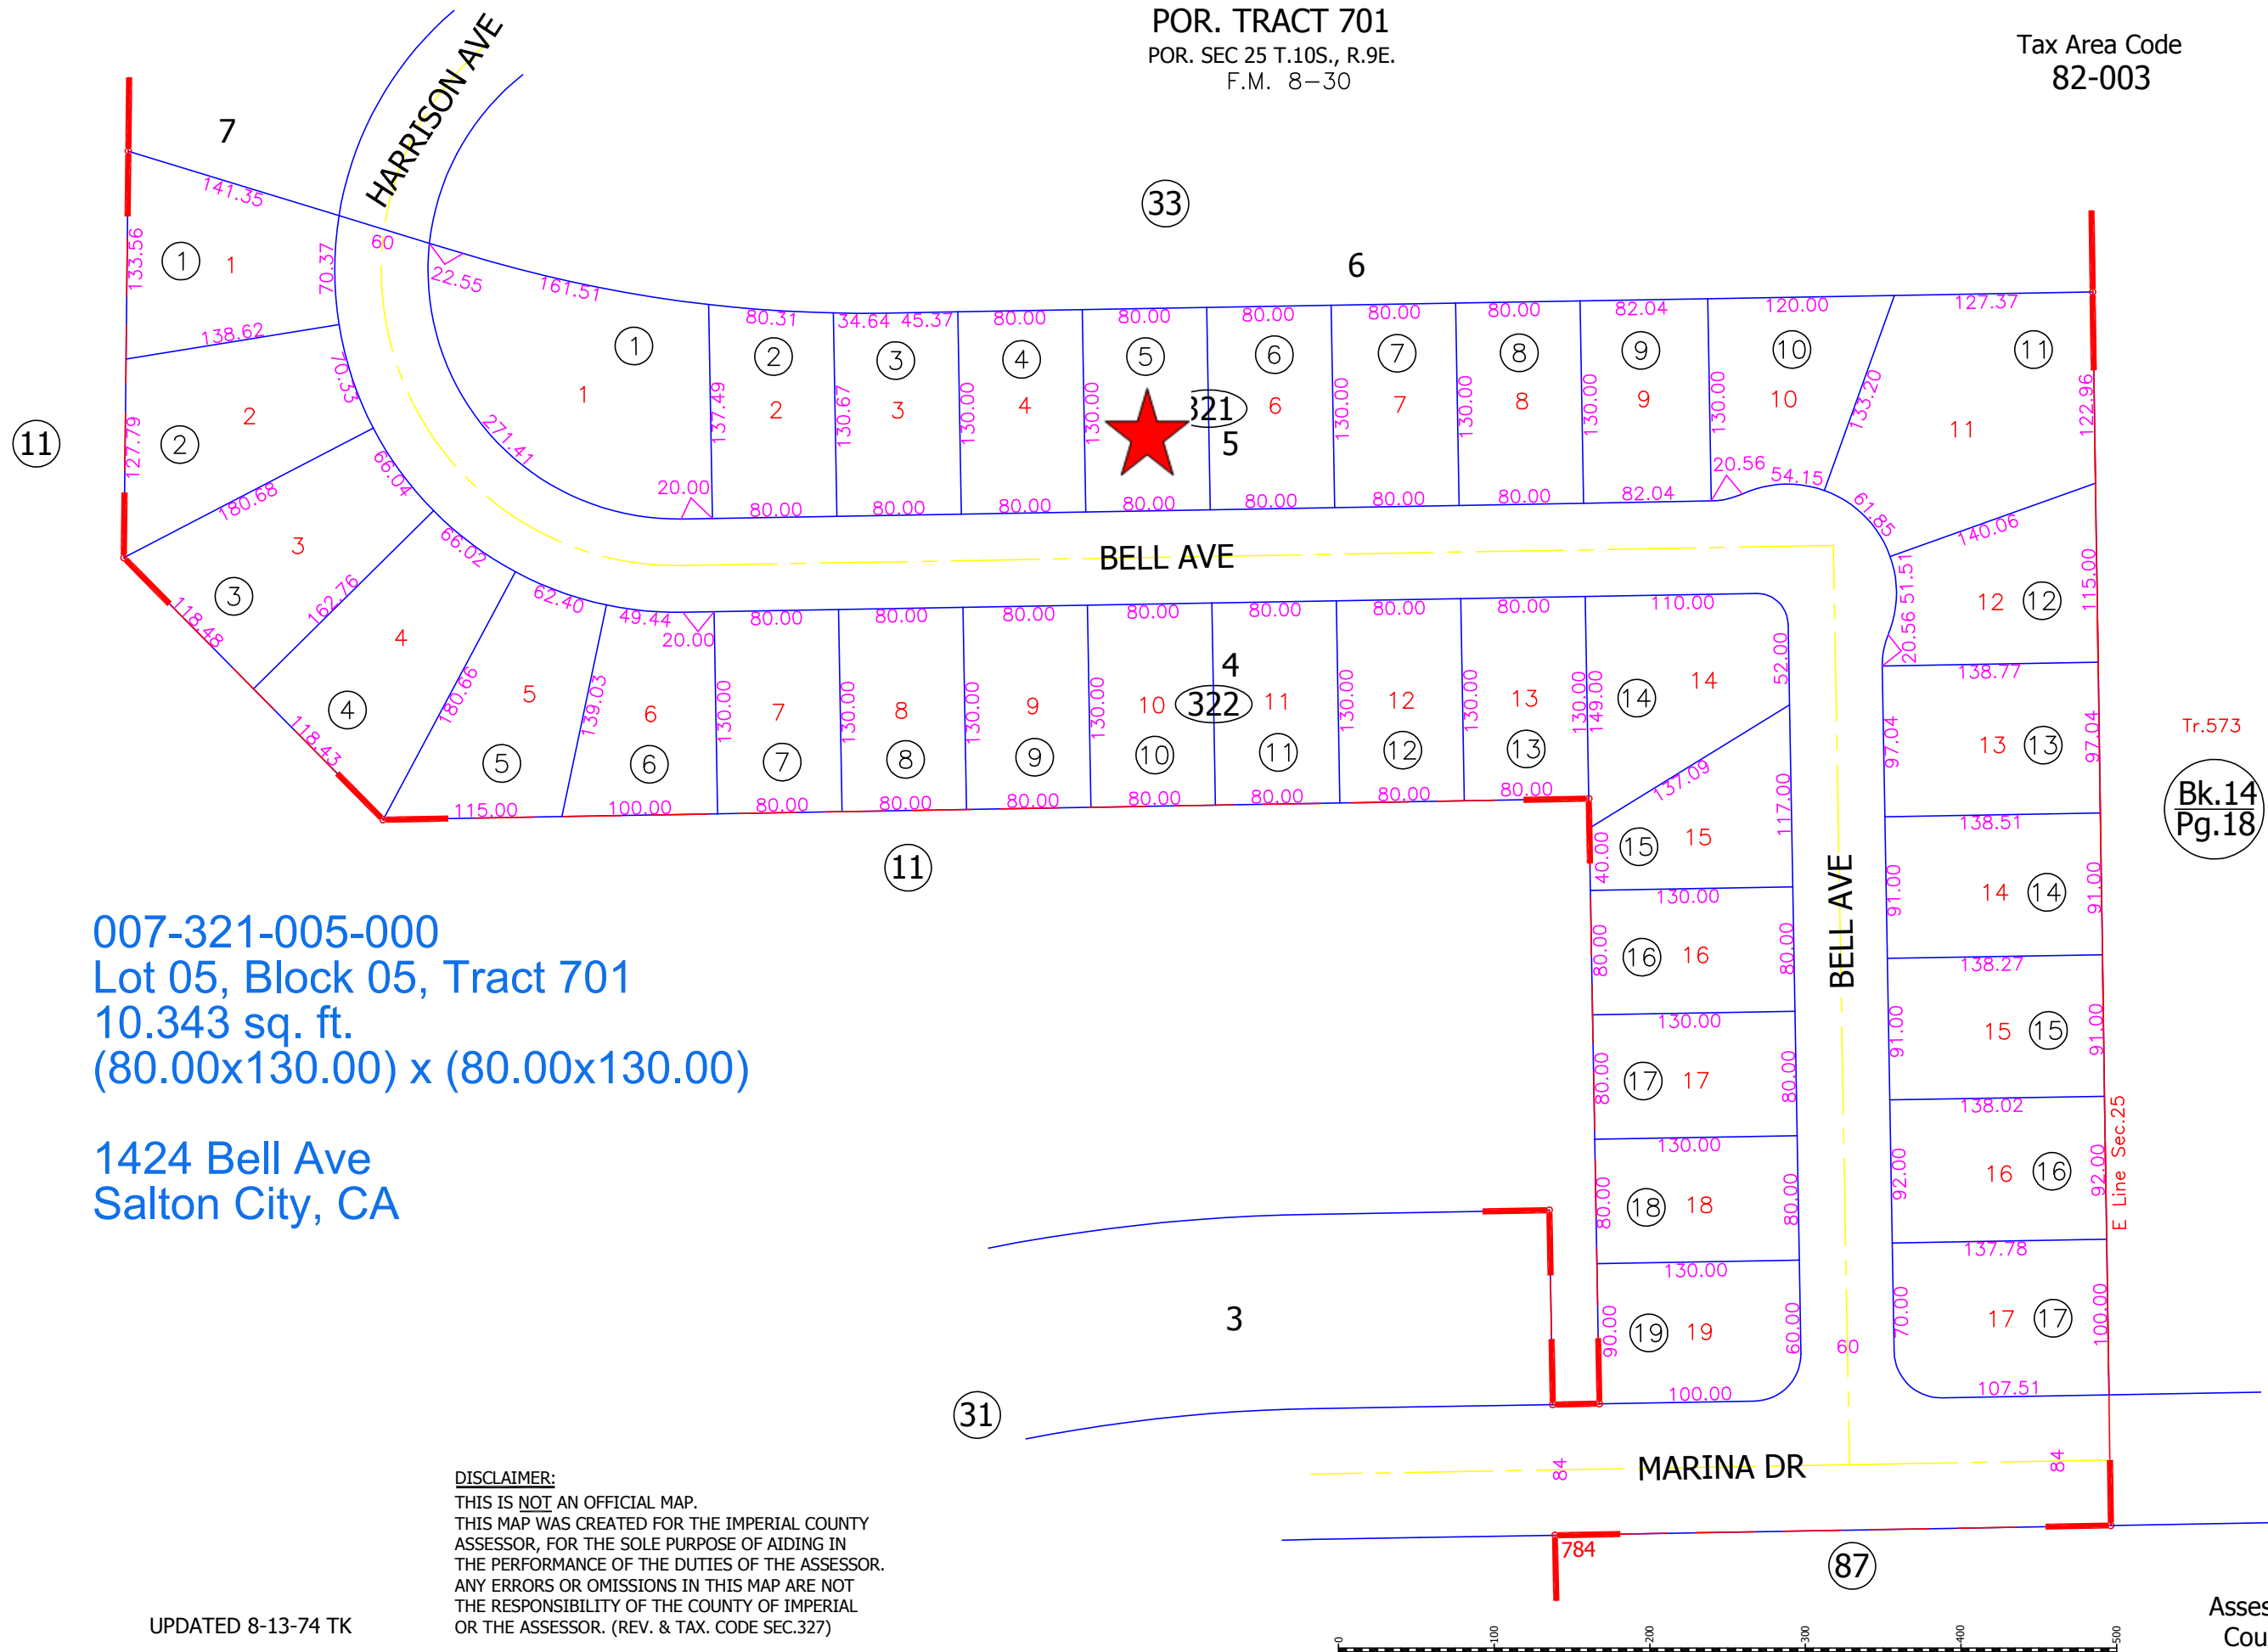


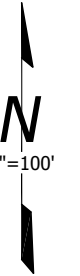

007-321-005-000
Lot 05, Block 05, Tract 701
10.343 sq. ft.
(80.00x130.00) x (80.00x130.00)

1424 Bell Ave
Salton City, CA

DISCLAIMER:
THIS IS NOT AN OFFICIAL MAP.
THIS MAP WAS CREATED FOR THE IMPERIAL COUNTY
ASSESSOR, FOR THE SOLE PURPOSE OF AIDING IN
THE PERFORMANCE OF THE DUTIES OF THE ASSESSOR.
ANY ERRORS OR OMISSIONS IN THIS MAP ARE NOT
THE RESPONSIBILITY OF THE COUNTY OF IMPERIAL
OR THE ASSESSOR. (REV. & TAX. CODE SEC.327)

UPDATED 8-13-74 TK

Tr.573

Bk.14
Pg.18