



POR TRACT 759
SUB. OF POR. SEC. 36 T.9S., R.9E.
FM 10-35

Tax Area Code
82-004

1-77

001-772-001-000
Lot 01, Block 10, Tract 759
15,982 Sq. Ft.

2910 New Bedford St
Salton City, CA

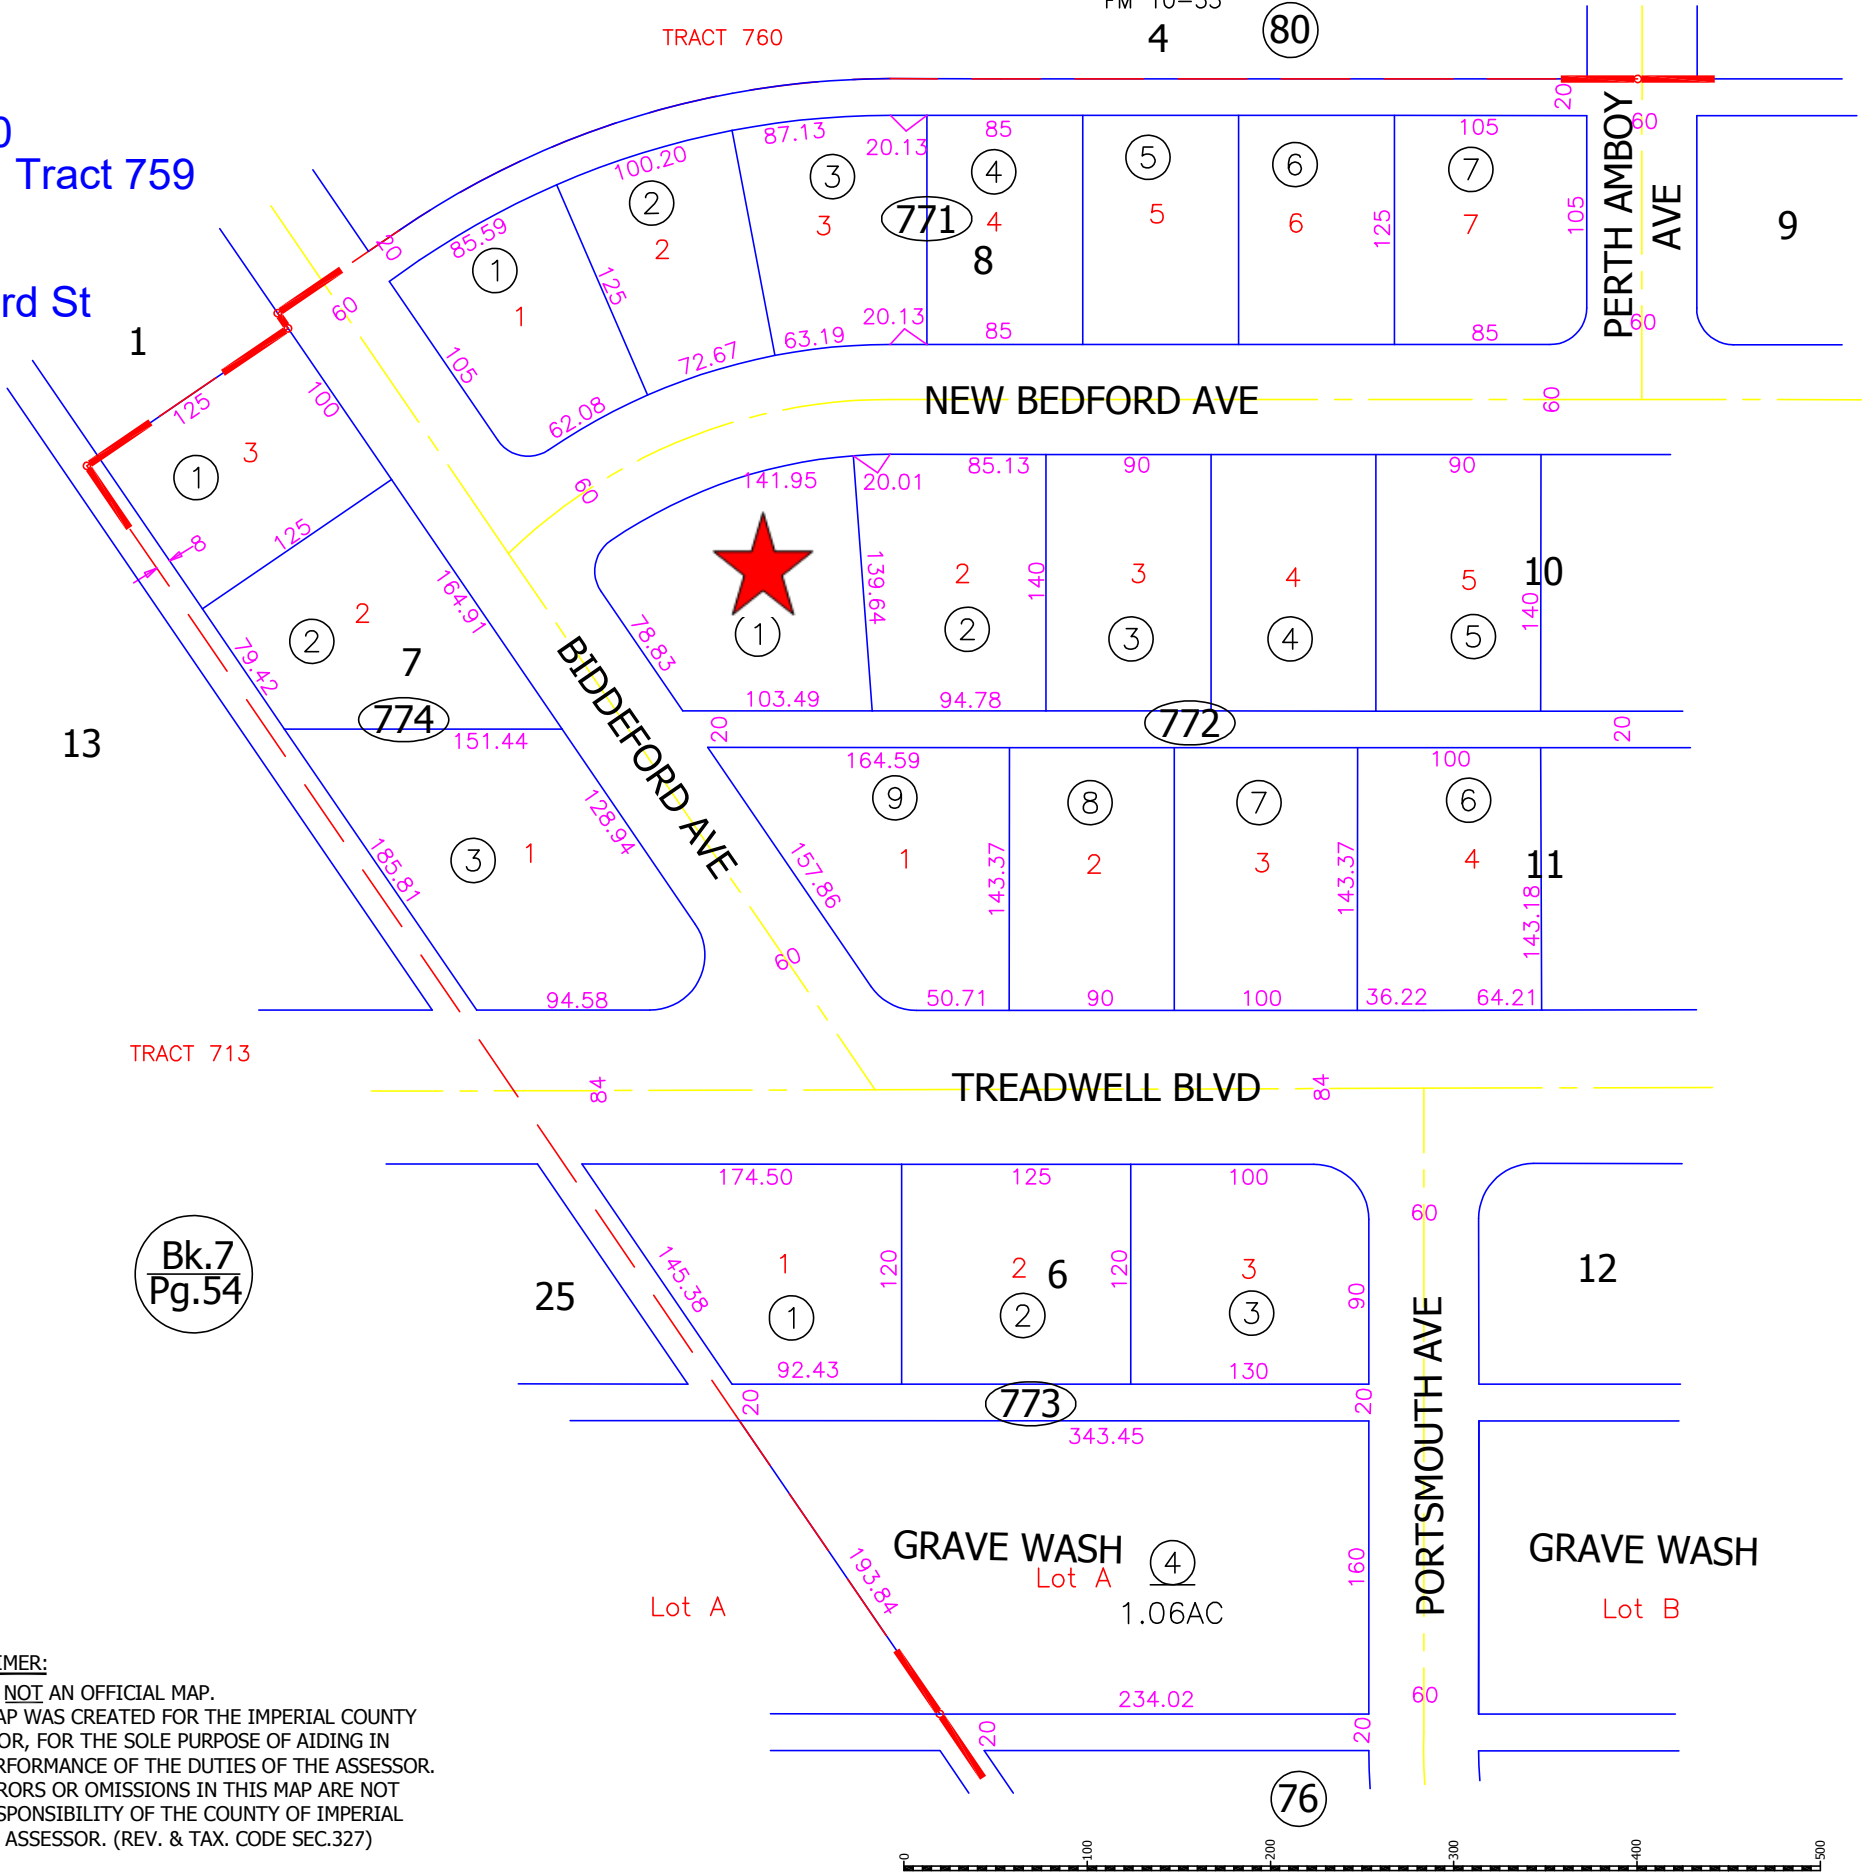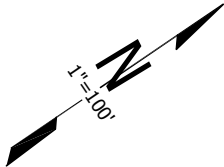

DISCLAIMER:
THIS IS NOT AN OFFICIAL MAP.
THIS MAP WAS CREATED FOR THE IMPERIAL COUNTY
ASSESSOR, FOR THE SOLE PURPOSE OF AIDING IN
THE PERFORMANCE OF THE DUTIES OF THE ASSESSOR.
ANY ERRORS OR OMISSIONS IN THIS MAP ARE NOT
THE RESPONSIBILITY OF THE COUNTY OF IMPERIAL
OR THE ASSESSOR. (REV. & TAX. CODE SEC.327)

FROM 1-28
8-24-65 W.L.

Assessor's Map Bk.01-Pg.77
County of Imperial, Calif.